

**CONCRETE PLAN**  
SCALE: 1/8"=1'-0"

NOTE: CONSTRUCTION DETAILS SHALL BE IN ACCORDANCE WITH ASTRO BUILDINGS CONSTRUCTION MANUAL VERSION 01/2013.


NOTE: 1. CONFIRM THE SIZE AND LOCATION OF ALL DOORS, WINDOWS, AND FRAMED OPENINGS WITH BUILDING OWNER.

**PRELIMINARY PLANS**  
NOT FOR CONSTRUCTION  
OR PERMIT PURPOSES  
CONTACT:  
ASTRO BUILDINGS  
FOR CONSTRUCTION DRAWINGS


- NOTE:
1. CONFIRM THE SIZE AND LOCATION OF ALL DOORS, WINDOWS, AND FRAMED OPENINGS WITH BUILDING OWNER.
  2. CONFIRM THE ELEVATION OF FINISHED CONCRETE FLOOR WITH CUSTOMER. ASTRO BUILDINGS STANDARD PRACTICE OF TOP OF FINISHED FLOOR ELEVATION IS 3" BELOW TOP OF SPLASHBOARD.
  3. TOP OF FRAMED OPENINGS FOR ENTRY DOORS, WINDOWS, AND OVERHEAD DOORS IS MEASURED FROM THE ESTABLISHED FINISHED CONCRETE FLOOR ELEVATION, OR 3" BELOW SPLASHBOARD.

FRAMED OPENING SCHEDULE		
QTY	DESCRIPTION	COLOR
1	18'X10' O.H.D. FRAMED OPENING	EAVE WALL
1	16'X14' O.H.D. FRAMED OPENING	EAVE WALL
1	14'X14' O.H.D. FRAMED OPENING	EAVE WALL
2	10'X10' O.H.D. FRAMED OPENING	EAVE WALL


DOOR SCHEDULE		
QTY	DESCRIPTION	COLOR
2	3/0X6/8 D20/SOLID RIGHT HAND INSWING	WHITE
2	3/0X6/8 D20/SOLID LEFT HAND INSWING	WHITE
2	6/0X6/8 D20/SOLID HAND INSWING	WHITE

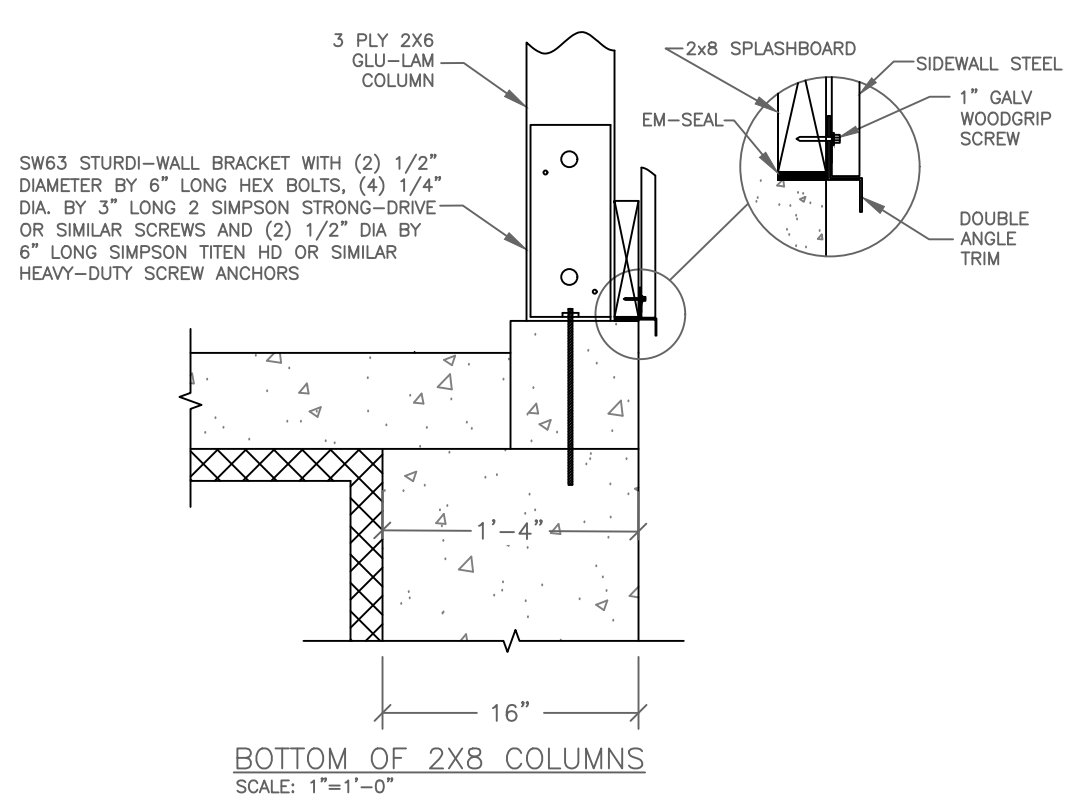


**BOTTOM OF 2X8 COLUMNS**  
SCALE: 1"=1'-0"

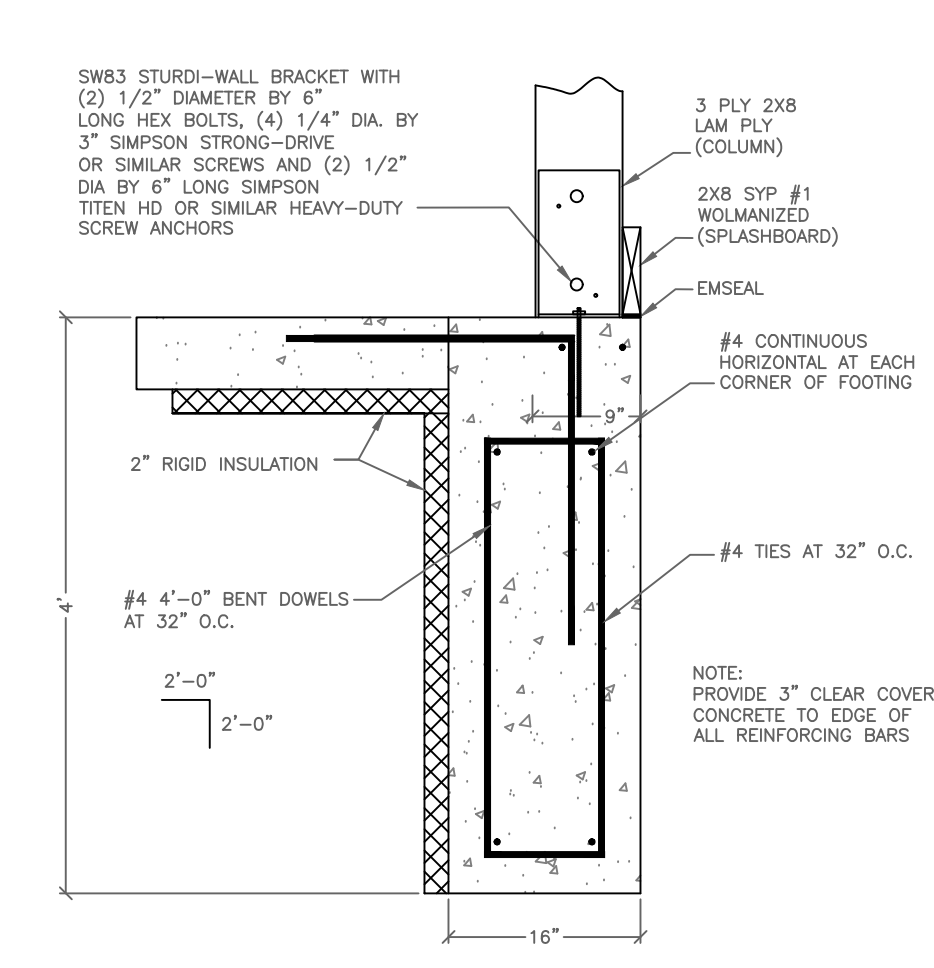

**FOOTING & SLAB CONNECTION**  
SCALE: 3/4"=1'-0"

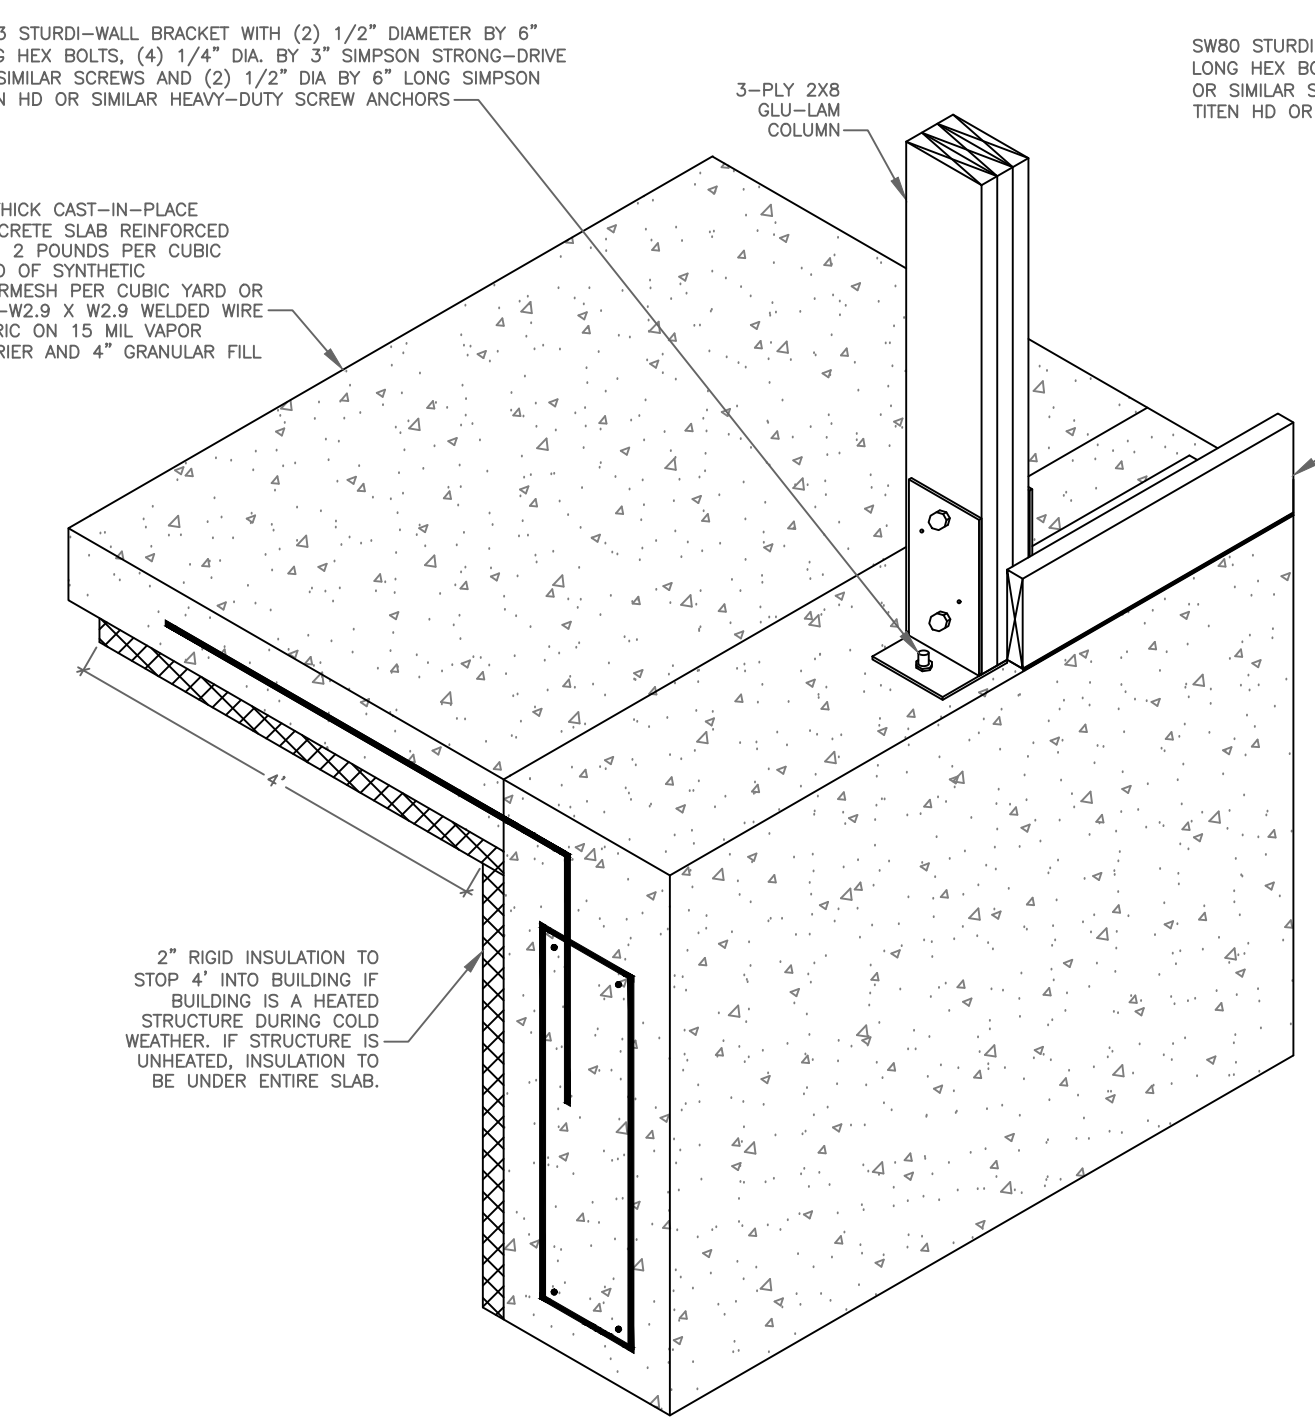

**FROST FOOTING W/ SW63GL BRACKET**  
SCALE: 3/4"=1'-0"

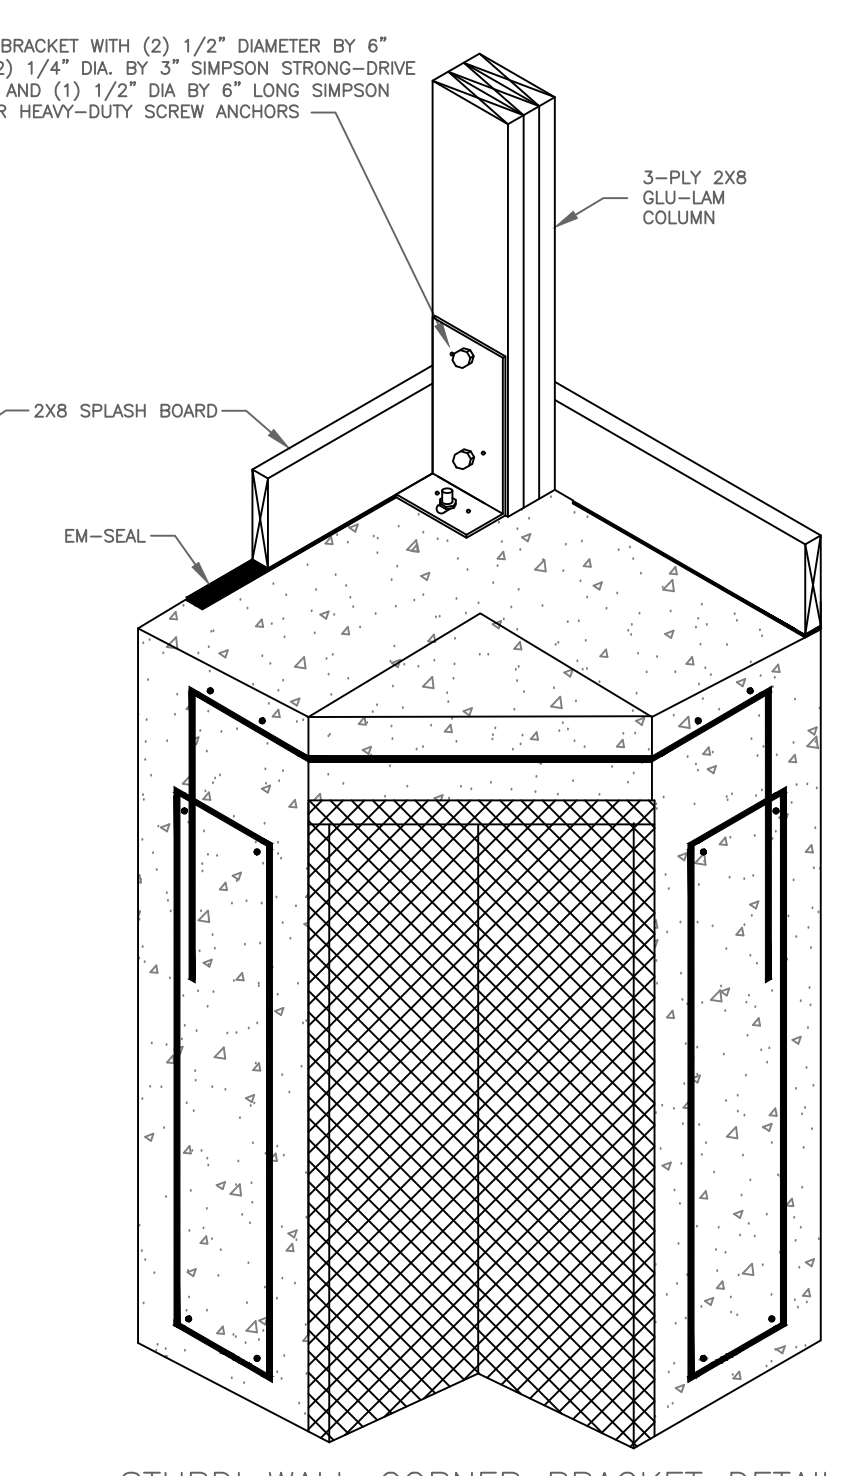

**STURDI WALL CORNER BRACKET DETAIL**  
SCALE: 3/4"=1'-0"



**ASTRO BUILDINGS**  
1541 COUNTY ROAD 11 - MEAD, NE 68641  
PHONE: (800) 822-7676 - FAX: (402) 292-9802  
© COPYRIGHT ASTRO BUILDINGS INC. 2026










BUILDING NUMBER: 777  
CUSTOMER: 777  
DEALER: ASTRO SALES  
**ANDREW BECK**  
APPROVED BY:

REVISIONS  
DESCRIPTION  
PRELIMINARY DRAWING


NO.	DATE
1	01/26/2026
2	
3	
4	

DATE: 03/25/2026  
DRAWN BY: MMA  
SHEET NUMBER: 1 OF 2



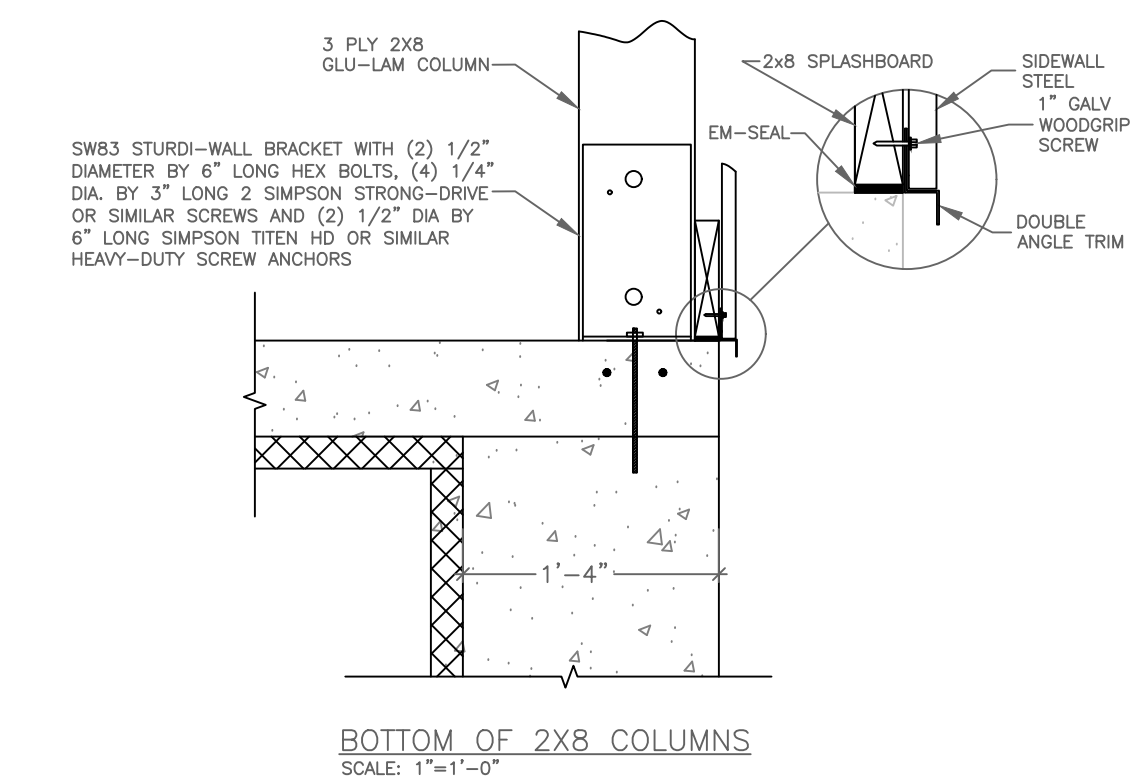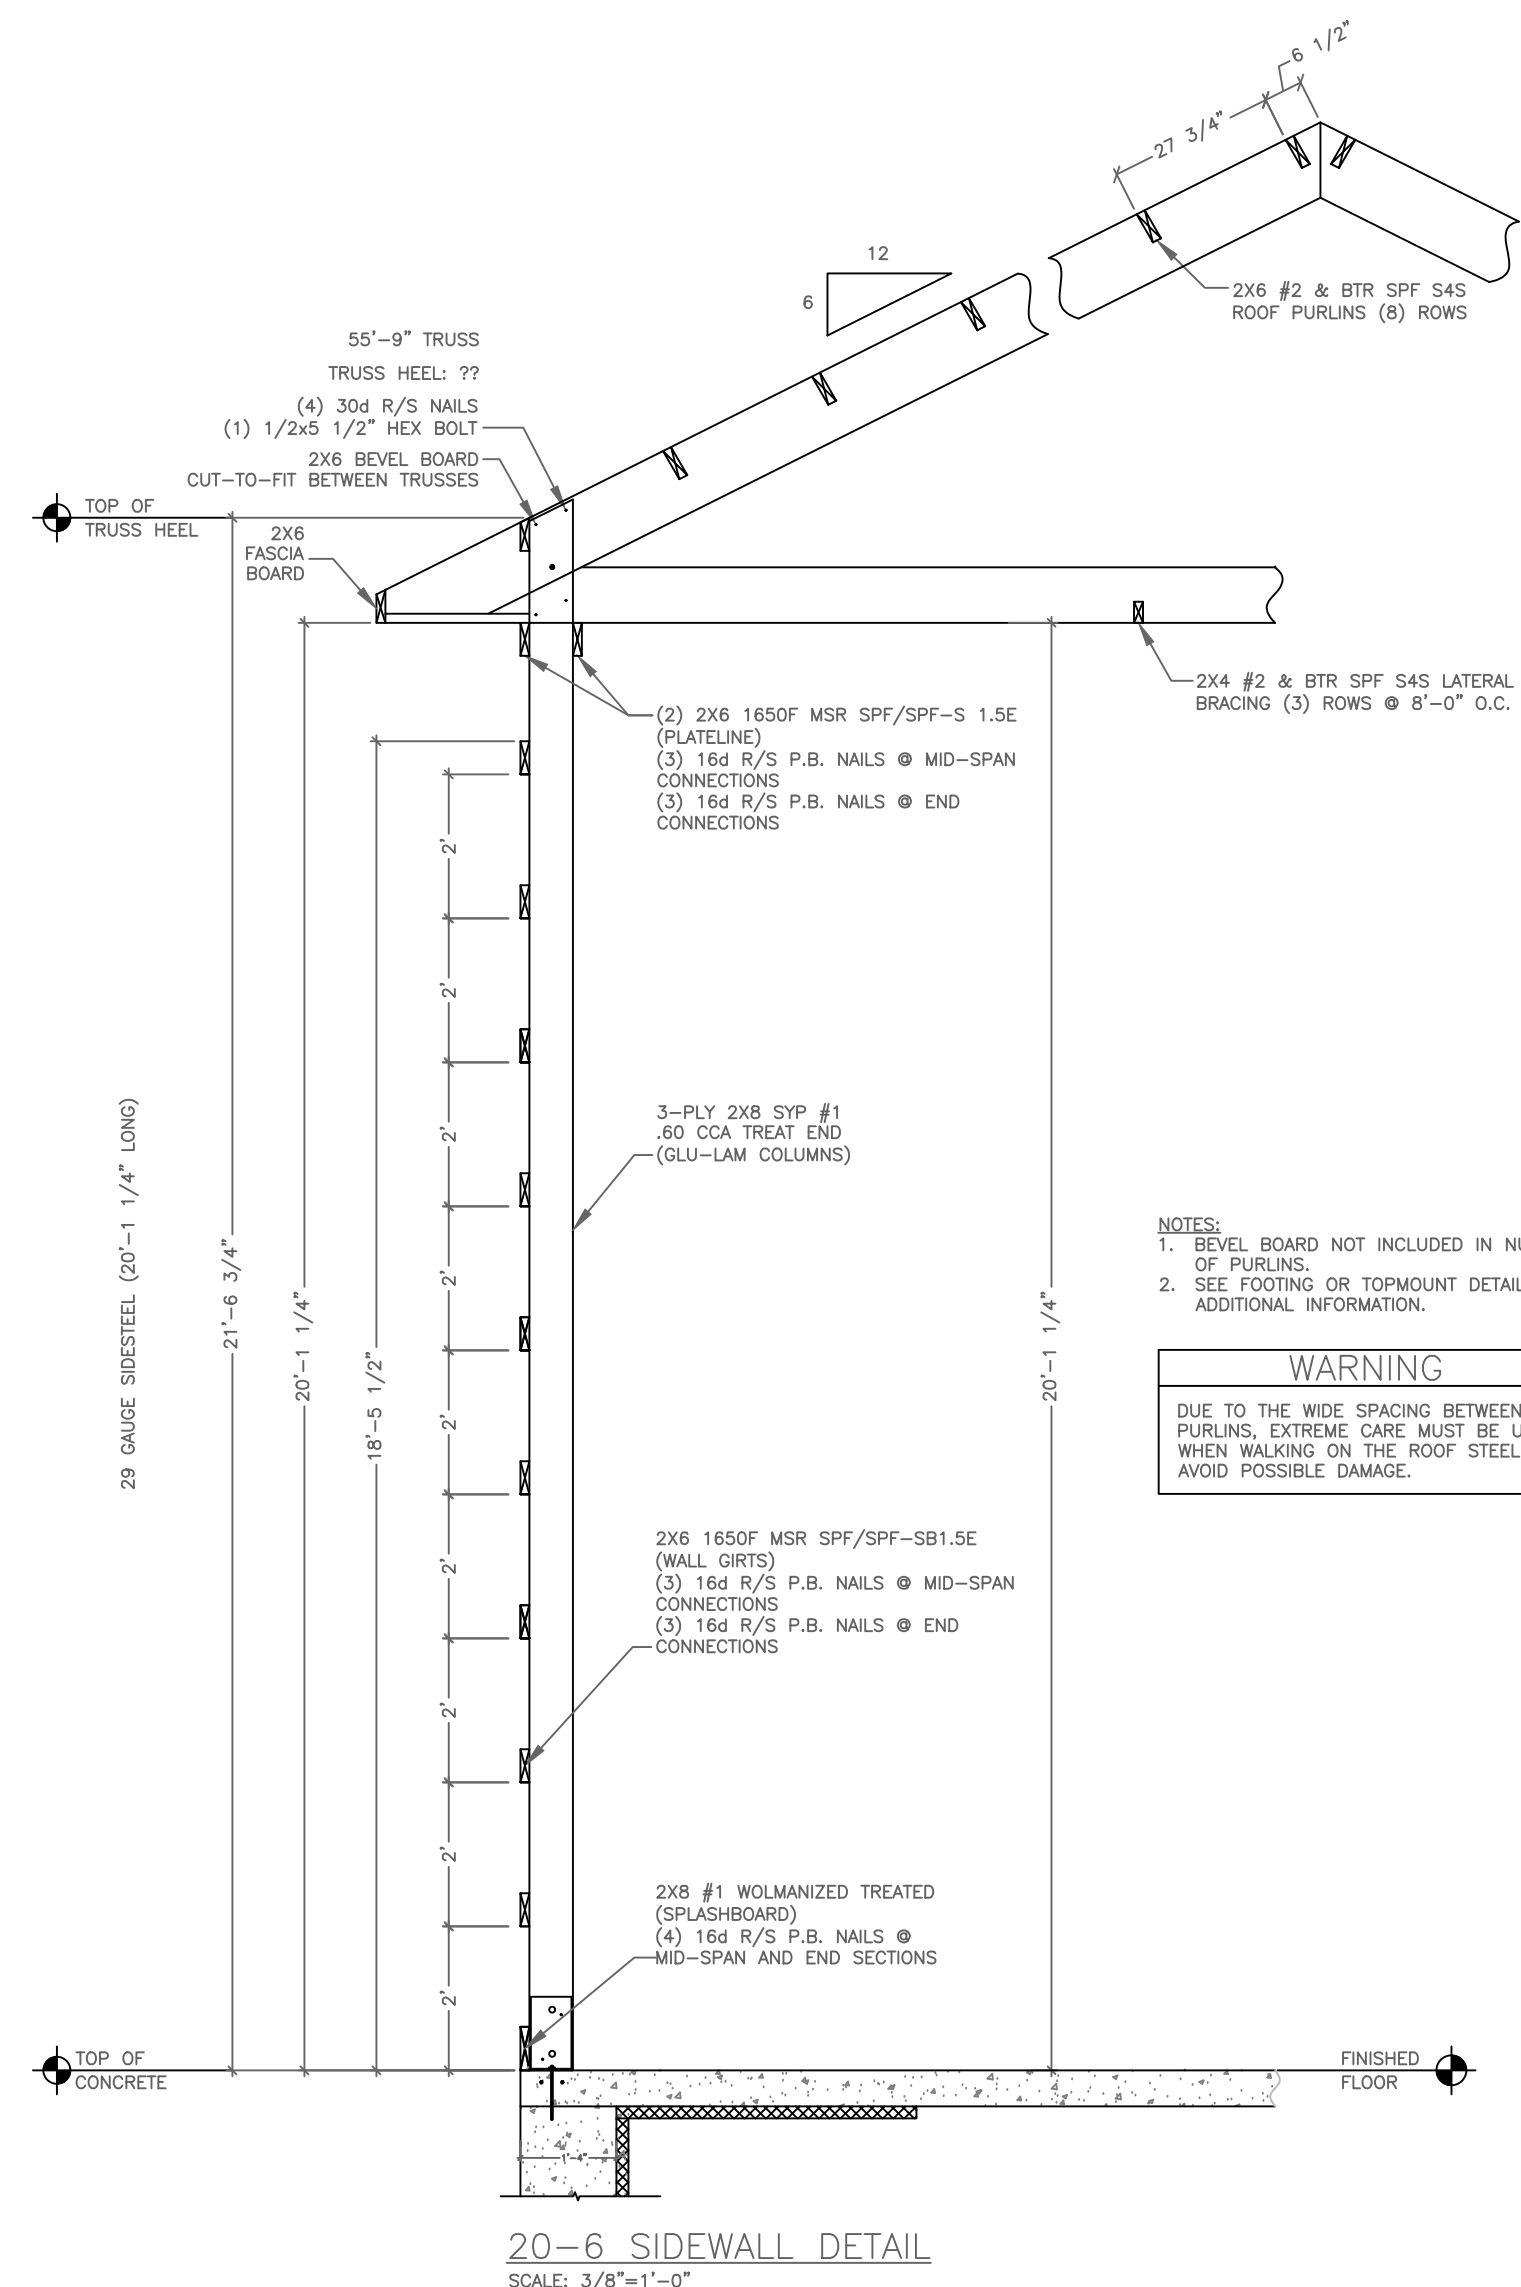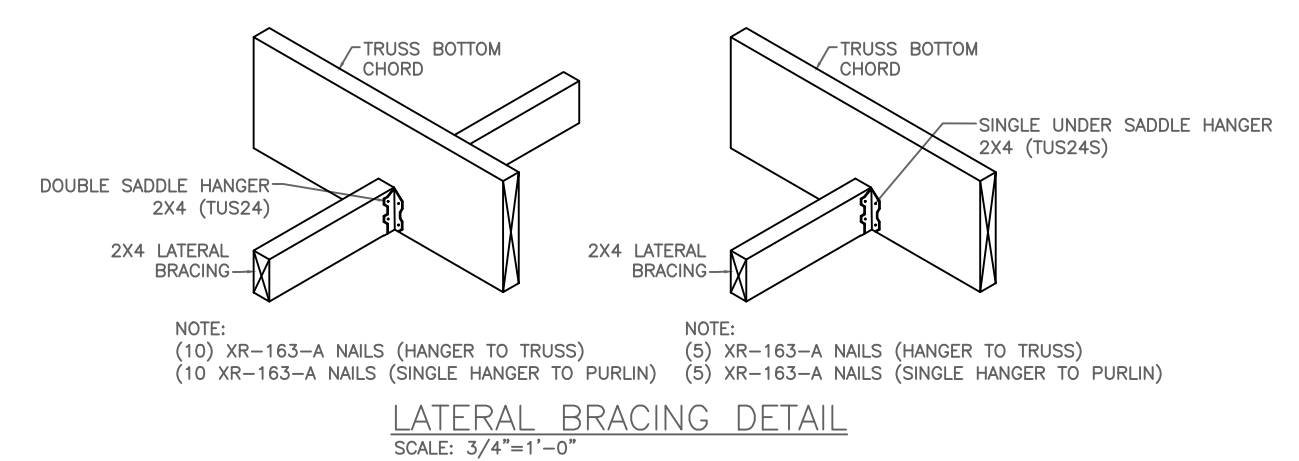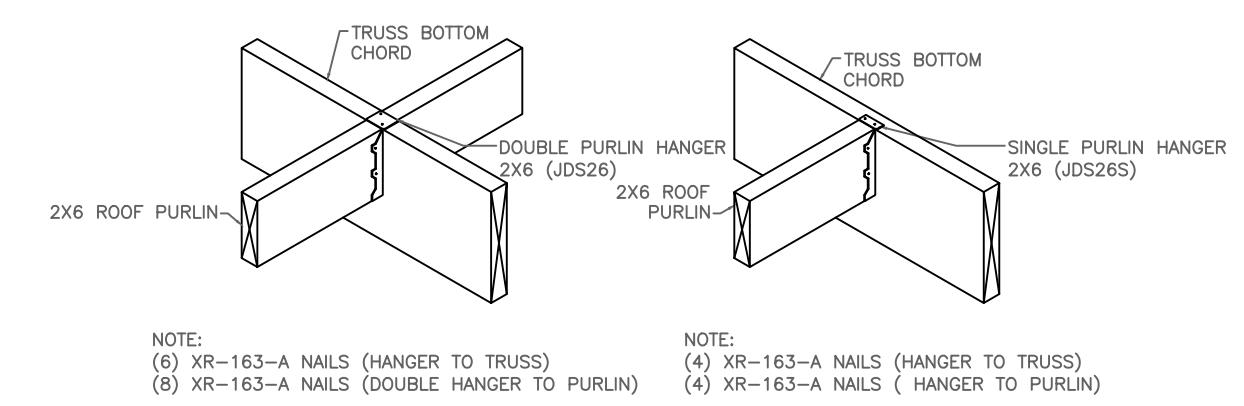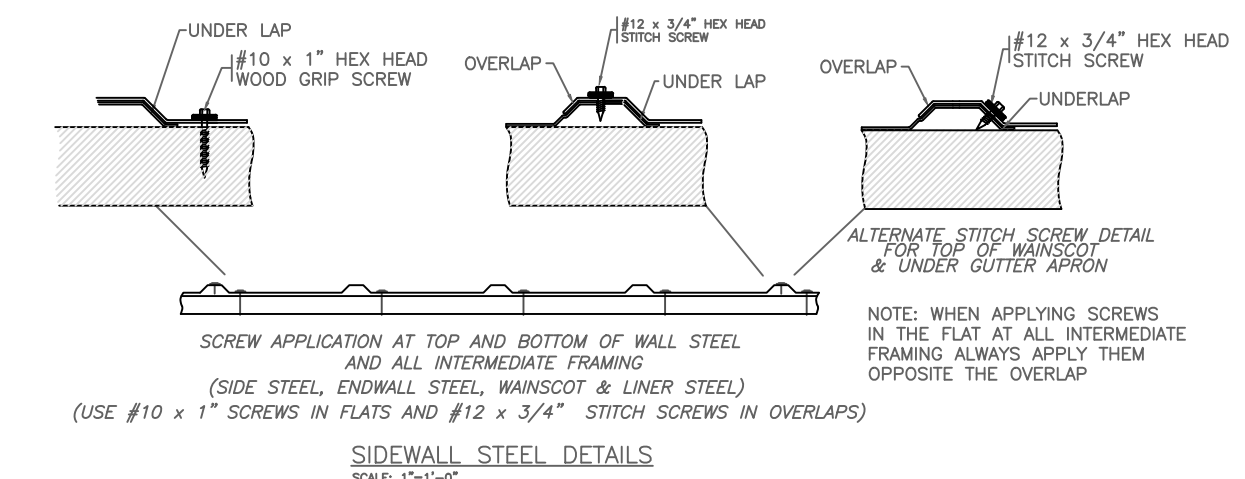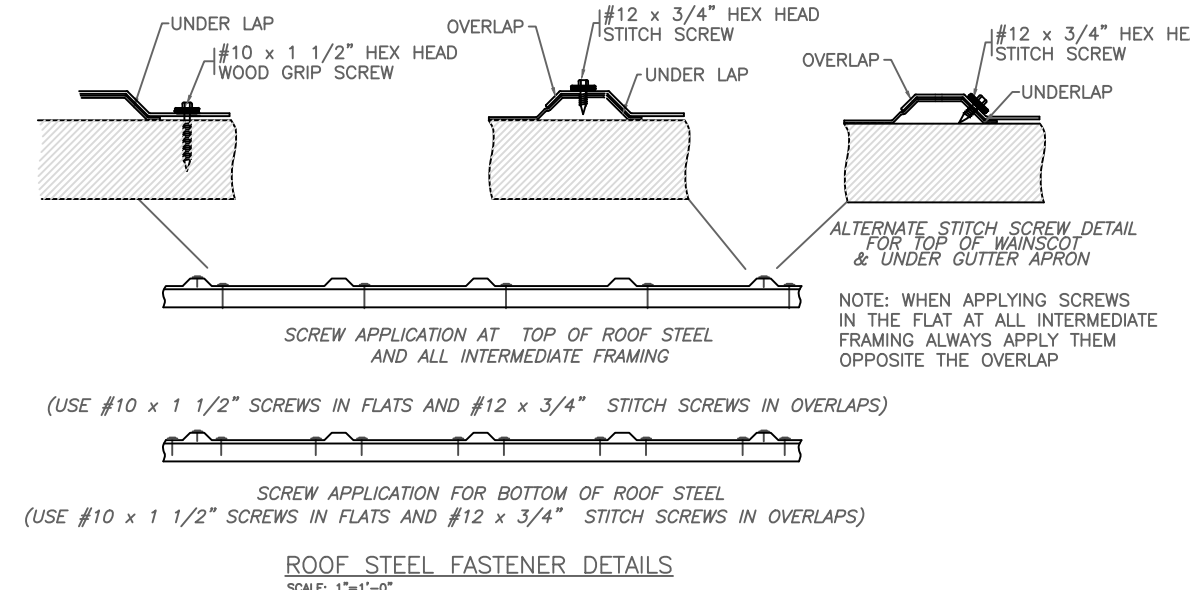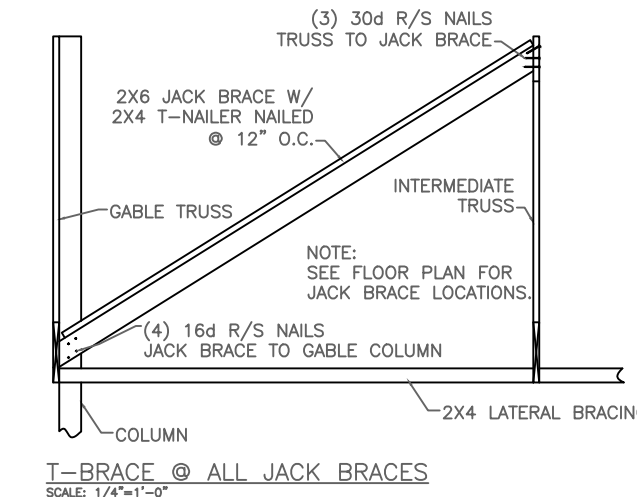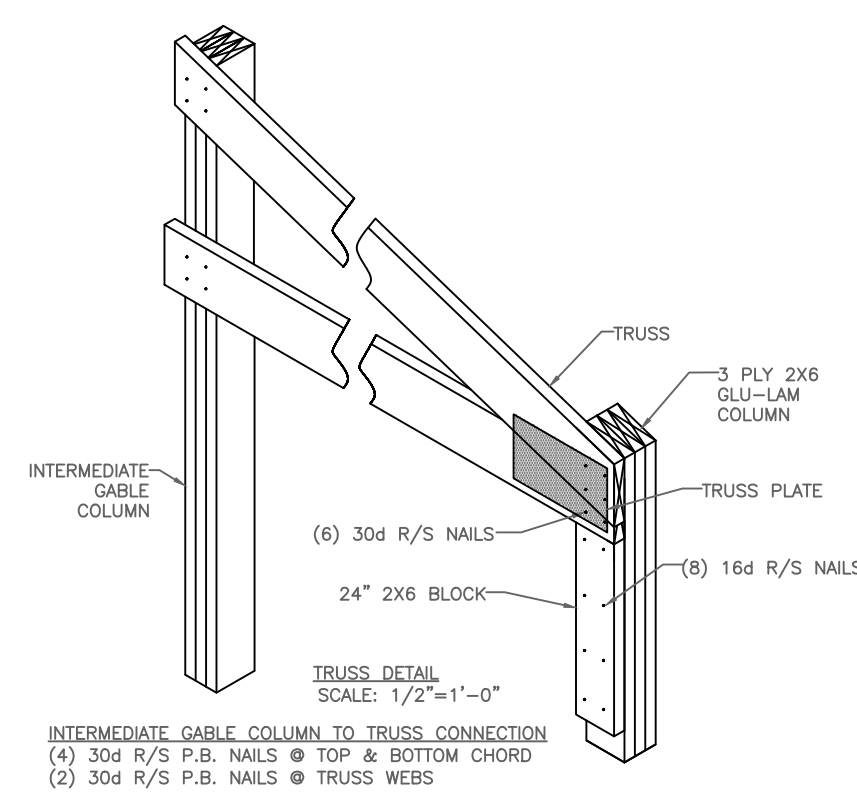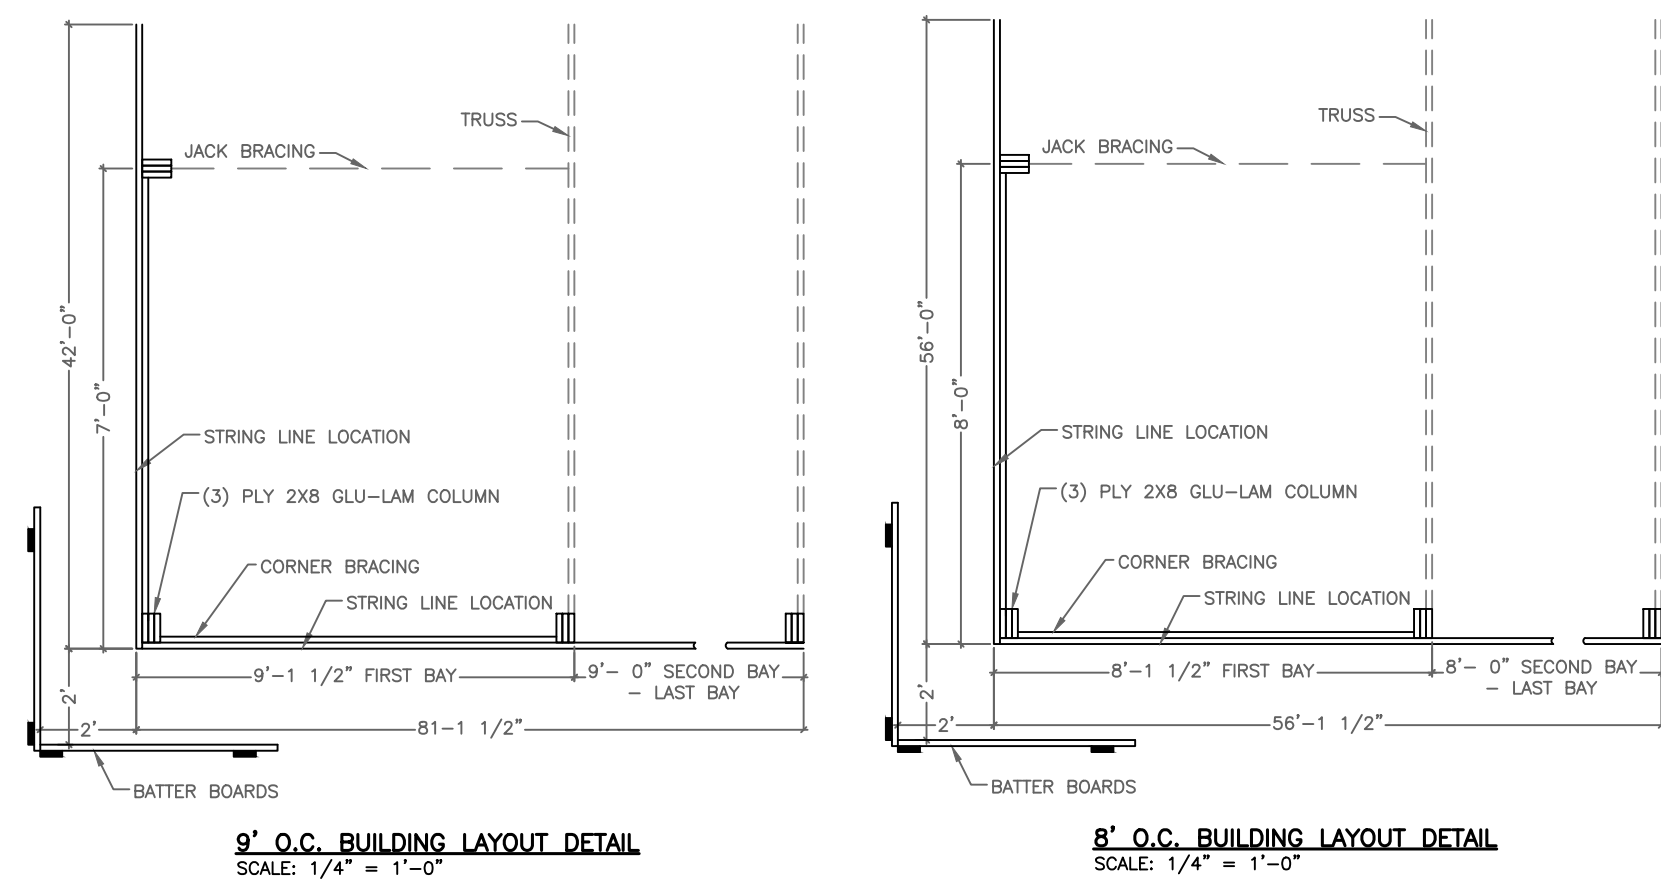


**WARNING**  
DUE TO THE WIDE SPACING BETWEEN PURLINS, EXTREME CARE MUST BE USED WHEN WALKING ON THE ROOF STEEL TO AVOID POSSIBLE DAMAGE.

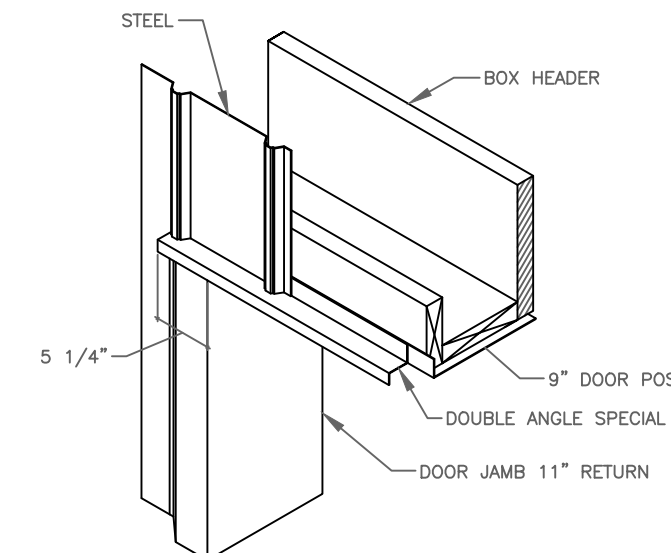


O.H.D. TRIM DETAIL  
SCALE: 3/4"=1'-0"

- NOTES:
1. INSTALL 9" DOOR POST TRIM & DOUBLE ANGLE SPECIAL FIRST.
  2. WHEN INSTALLING STEEL, CUT NOTCH TO ALLOW STEEL TO SLIDE OVER DOUBLE ANGLE SPECIAL.
  3. INSTALL JAMB TRIM WITH A NEAT & ORDERLY NAILING PATTERN.


- NOTES:
1. CONFIRM ELEVATION OF FINISHED FLOOR WITH CUSTOMER WHEN DETERMINING TOP OF O.H.D. FRAMED OPENING

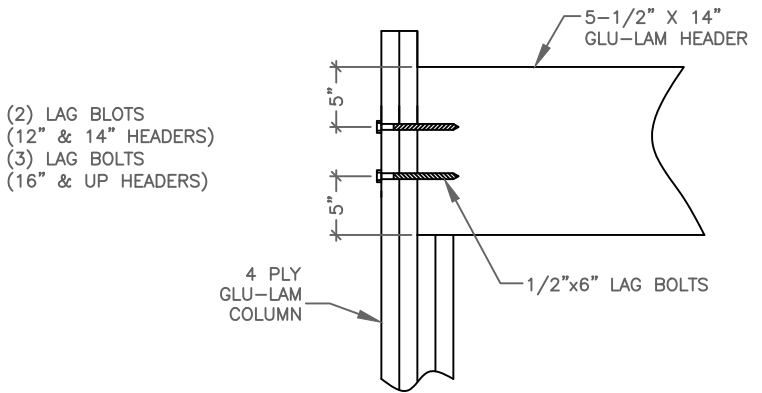

GLU-LAM HEADER TO COLUMN DETAIL  
SCALE: 3/4"=1'-0"

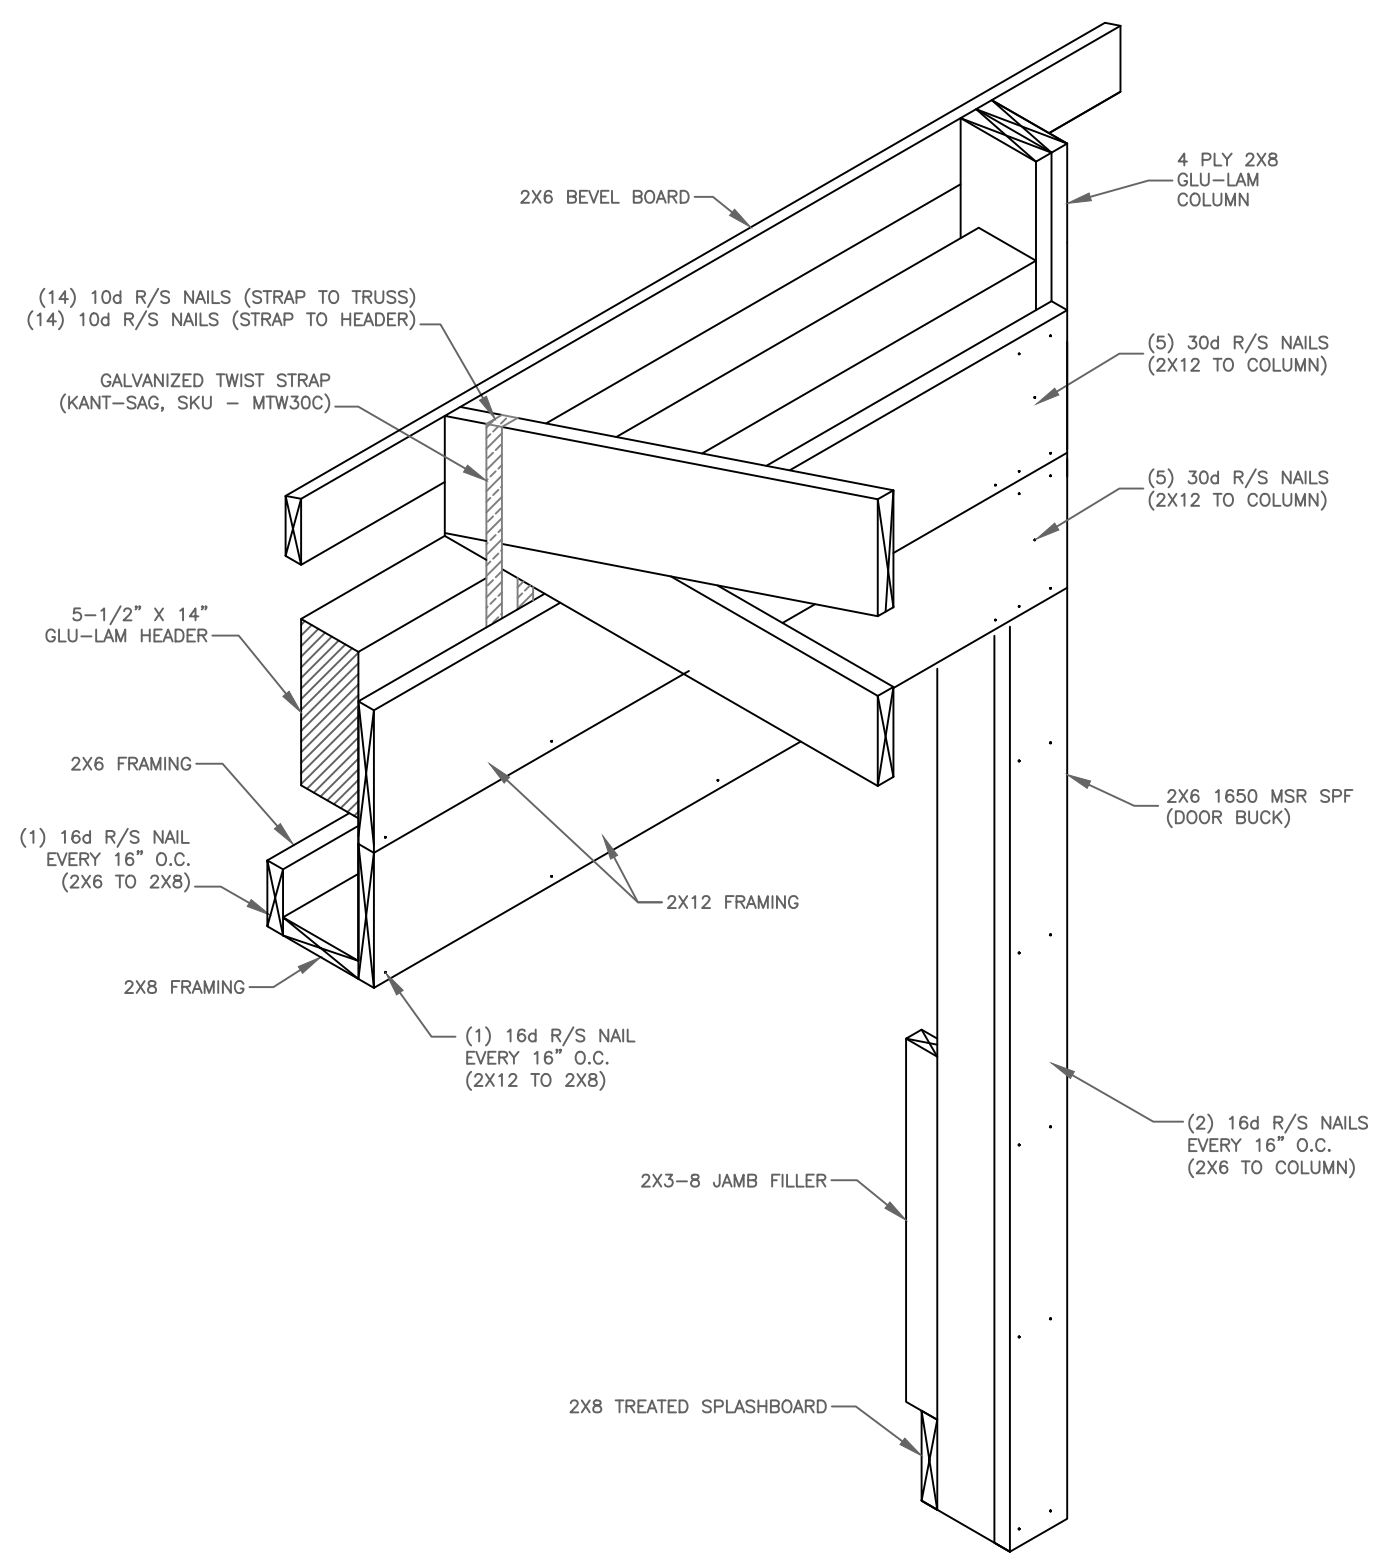


14' X 14' EAVE O.H.D. FRAMING DETAIL INSIDE VIEW  
SCALE: 3/4"=1'-0"

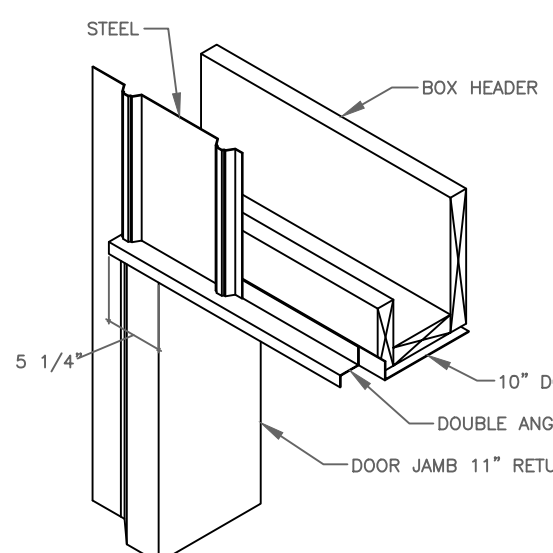


O.H.D. TRIM DETAIL  
SCALE: 3/4"=1'-0"

- NOTES:
1. INSTALL 10" DOOR POST TRIM & DOUBLE ANGLE SPECIAL FIRST.
  2. WHEN INSTALLING STEEL, CUT NOTCH TO ALLOW STEEL TO SLIDE OVER DOUBLE ANGLE SPECIAL.
  3. INSTALL JAMB TRIM WITH A NEAT & ORDERLY NAILING PATTERN.


- NOTES:
1. CONFIRM ELEVATION OF FINISHED FLOOR WITH CUSTOMER WHEN DETERMINING TOP OF O.H.D. FRAMED OPENING
  2. ASTRO STANDARD PRACTICE IS TOP OF FINISHED FLOOR IS 3" BELOW TOP OF 2X8 SPLASHBOARD

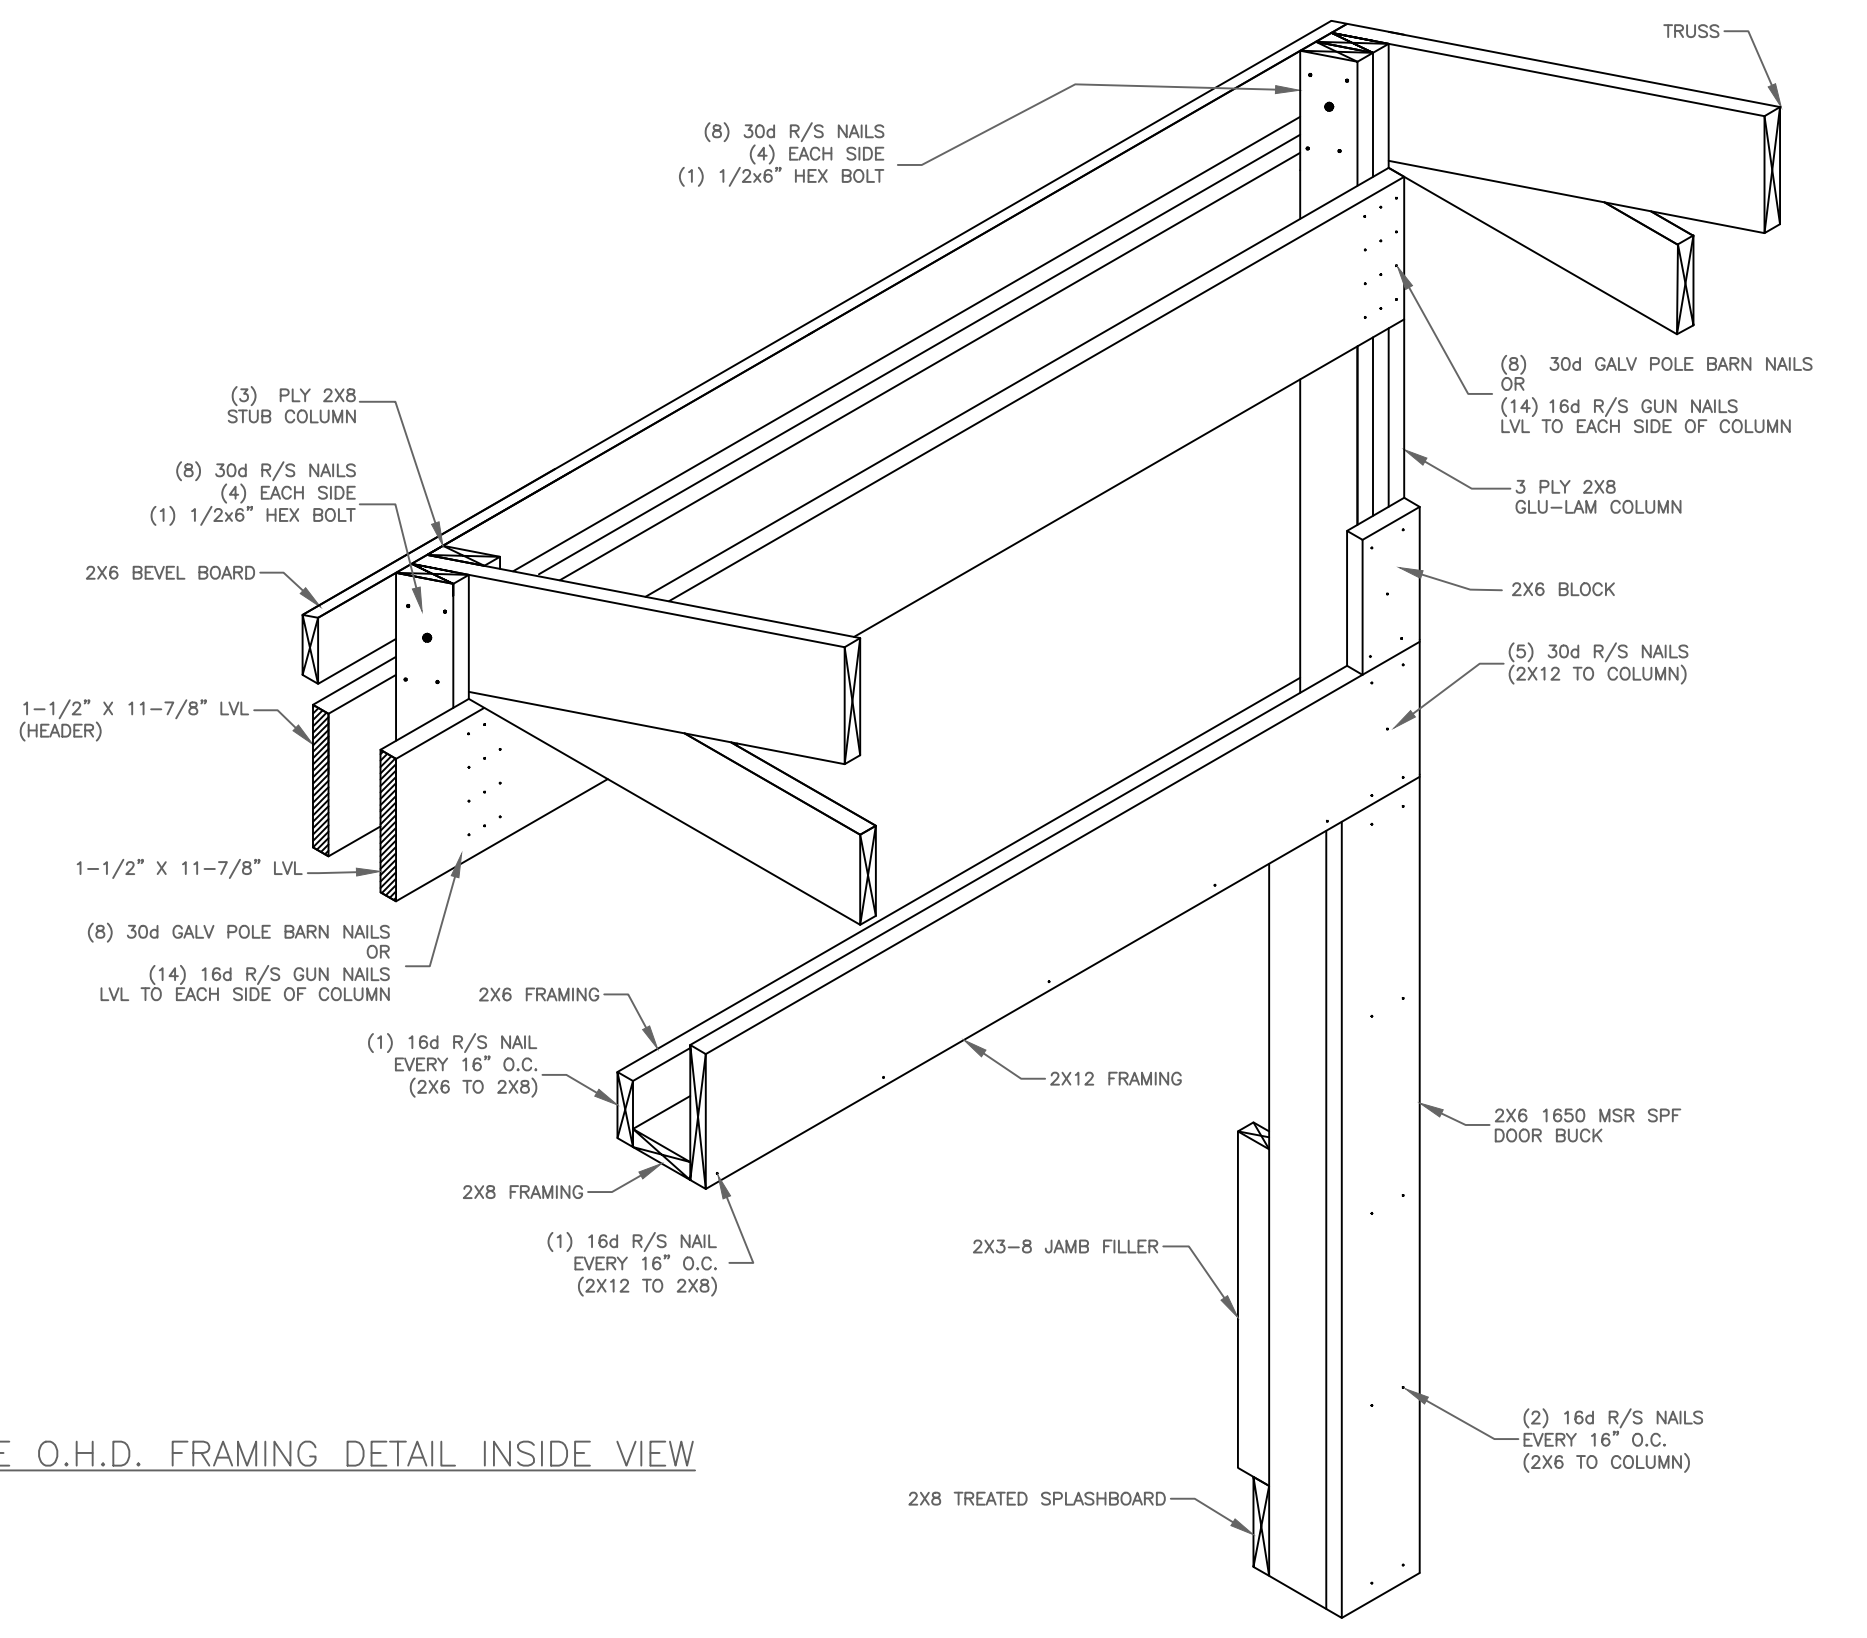


10' X 10' EAVE O.H.D. FRAMING DETAIL INSIDE VIEW  
SCALE: 3/4"=1'-0"

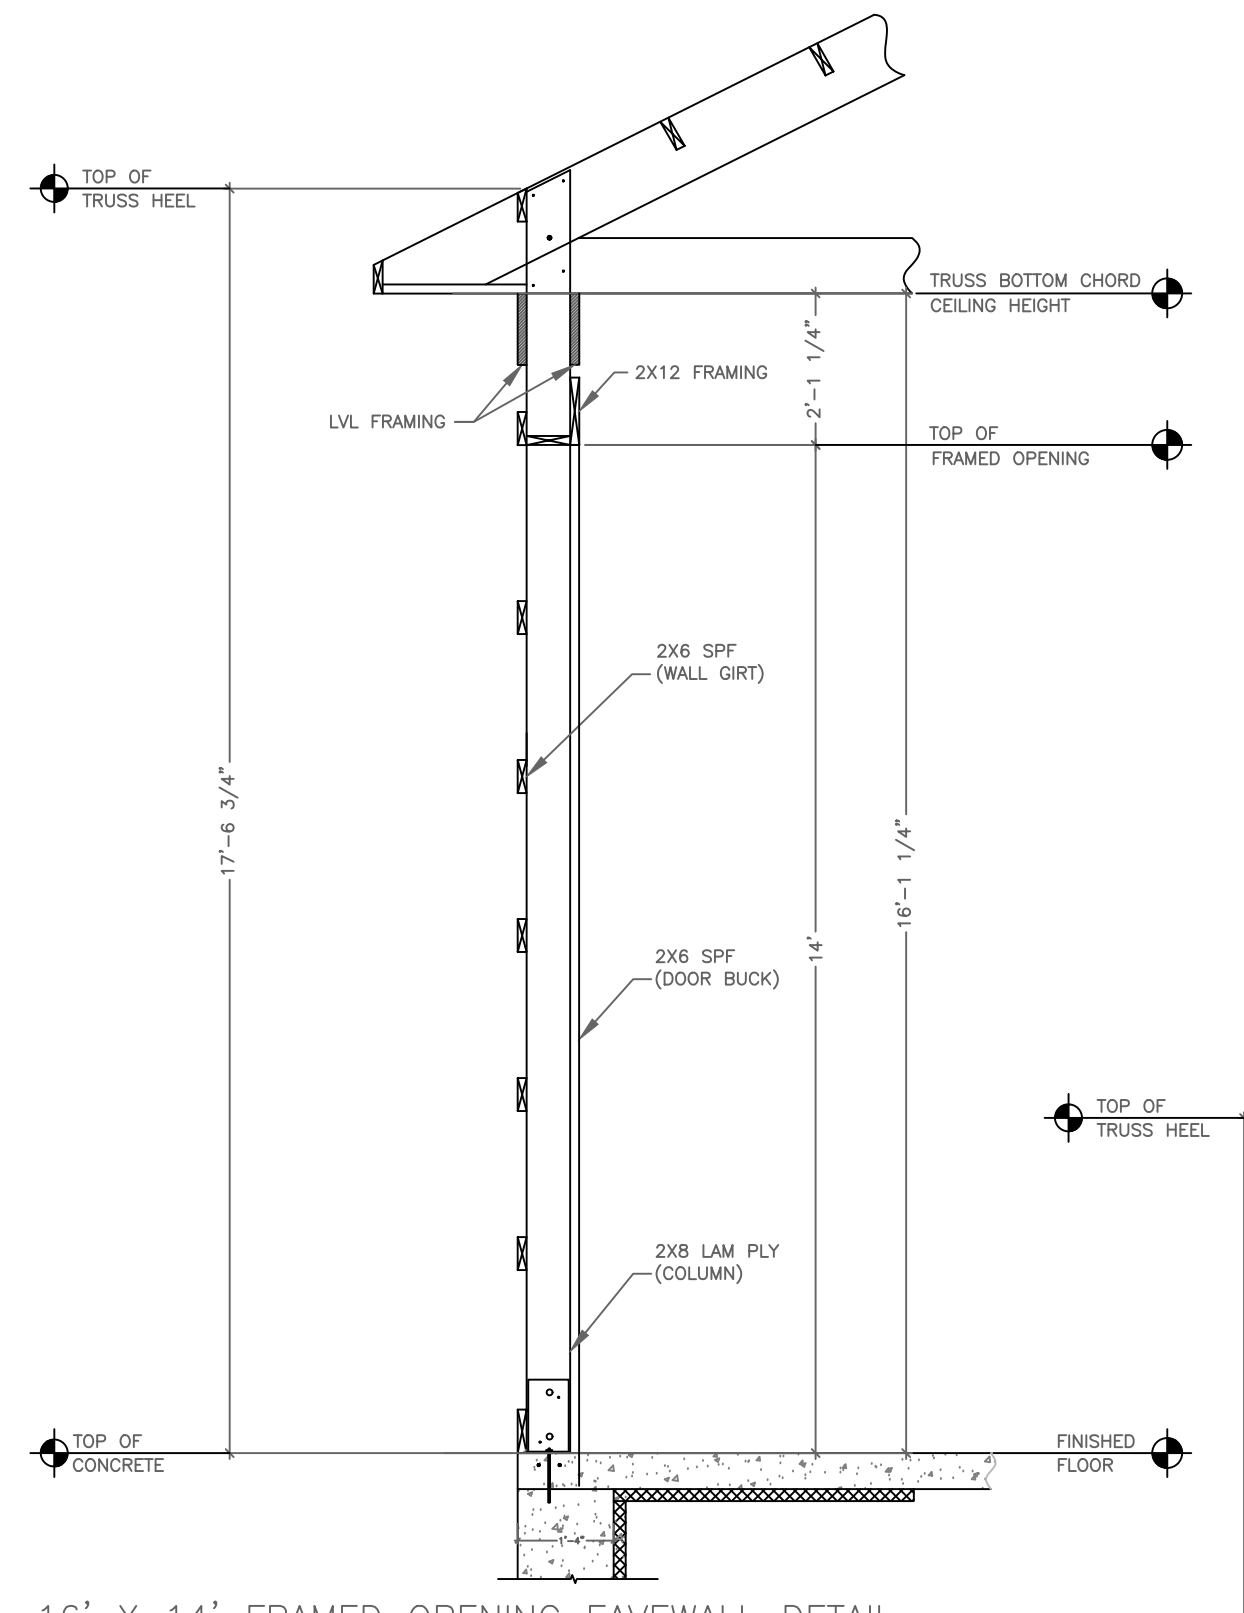

16' X 14' FRAMED OPENING EAVEWALL DETAIL  
SCALE: 3/8"=1'-0"

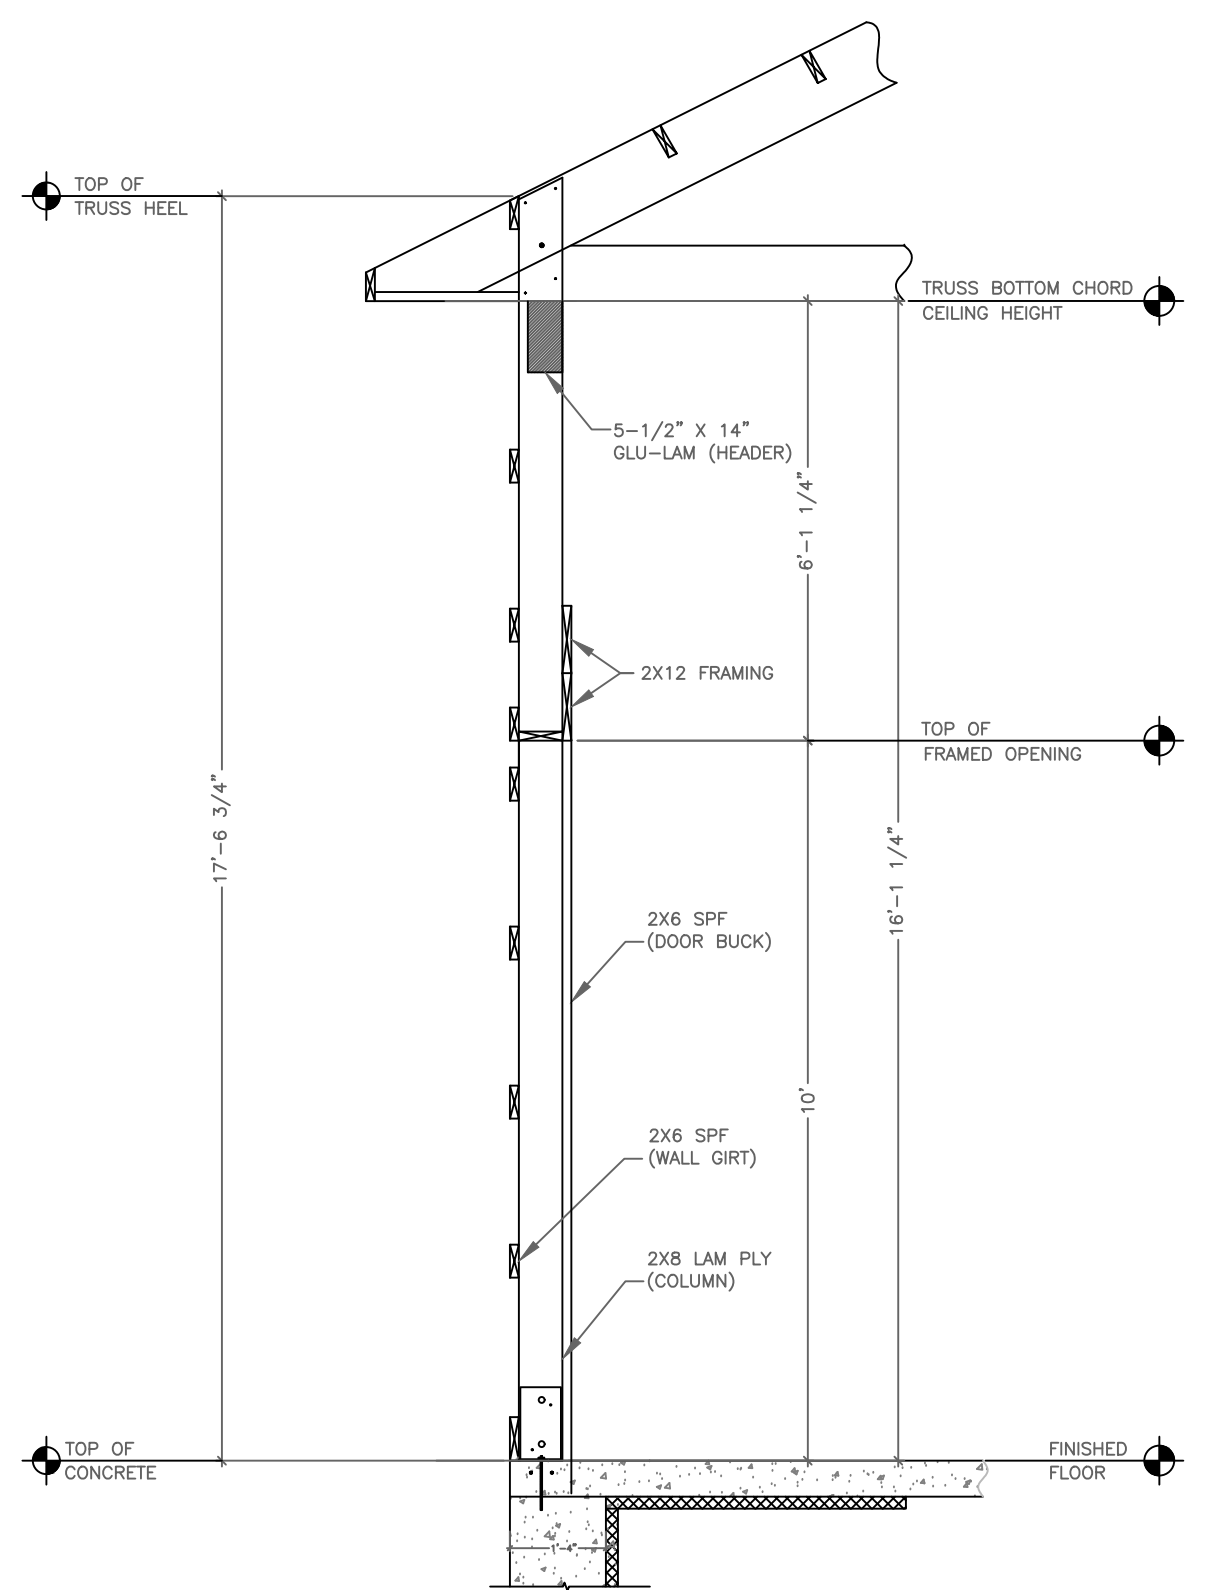


18' X 10' FRAMED OPENING EAVEWALL DETAIL  
SCALE: 3/8"=1'-0"

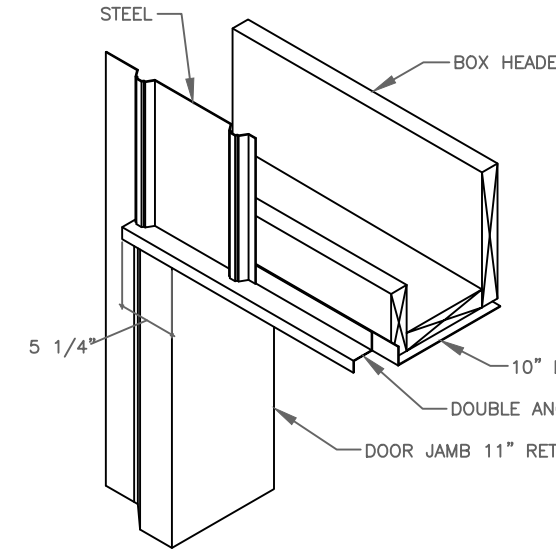


O.H.D. TRIM DETAIL  
SCALE: 3/4"=1'-0"

- NOTES:
1. INSTALL 10" DOOR POST TRIM & DOUBLE ANGLE SPECIAL FIRST.
  2. WHEN INSTALLING STEEL, CUT NOTCH TO ALLOW STEEL TO SLIDE OVER DOUBLE ANGLE SPECIAL.
  3. INSTALL JAMB TRIM WITH A NEAT & ORDERLY NAILING PATTERN.









- NOTES:
1. CONFIRM ELEVATION OF FINISHED FLOOR WITH CUSTOMER WHEN DETERMINING TOP OF O.H.D. FRAMED OPENING
  2. ASTRO STANDARD PRACTICE IS TOP OF FINISHED FLOOR IS 3" BELOW TOP OF 2X8 SPLASHBOARD

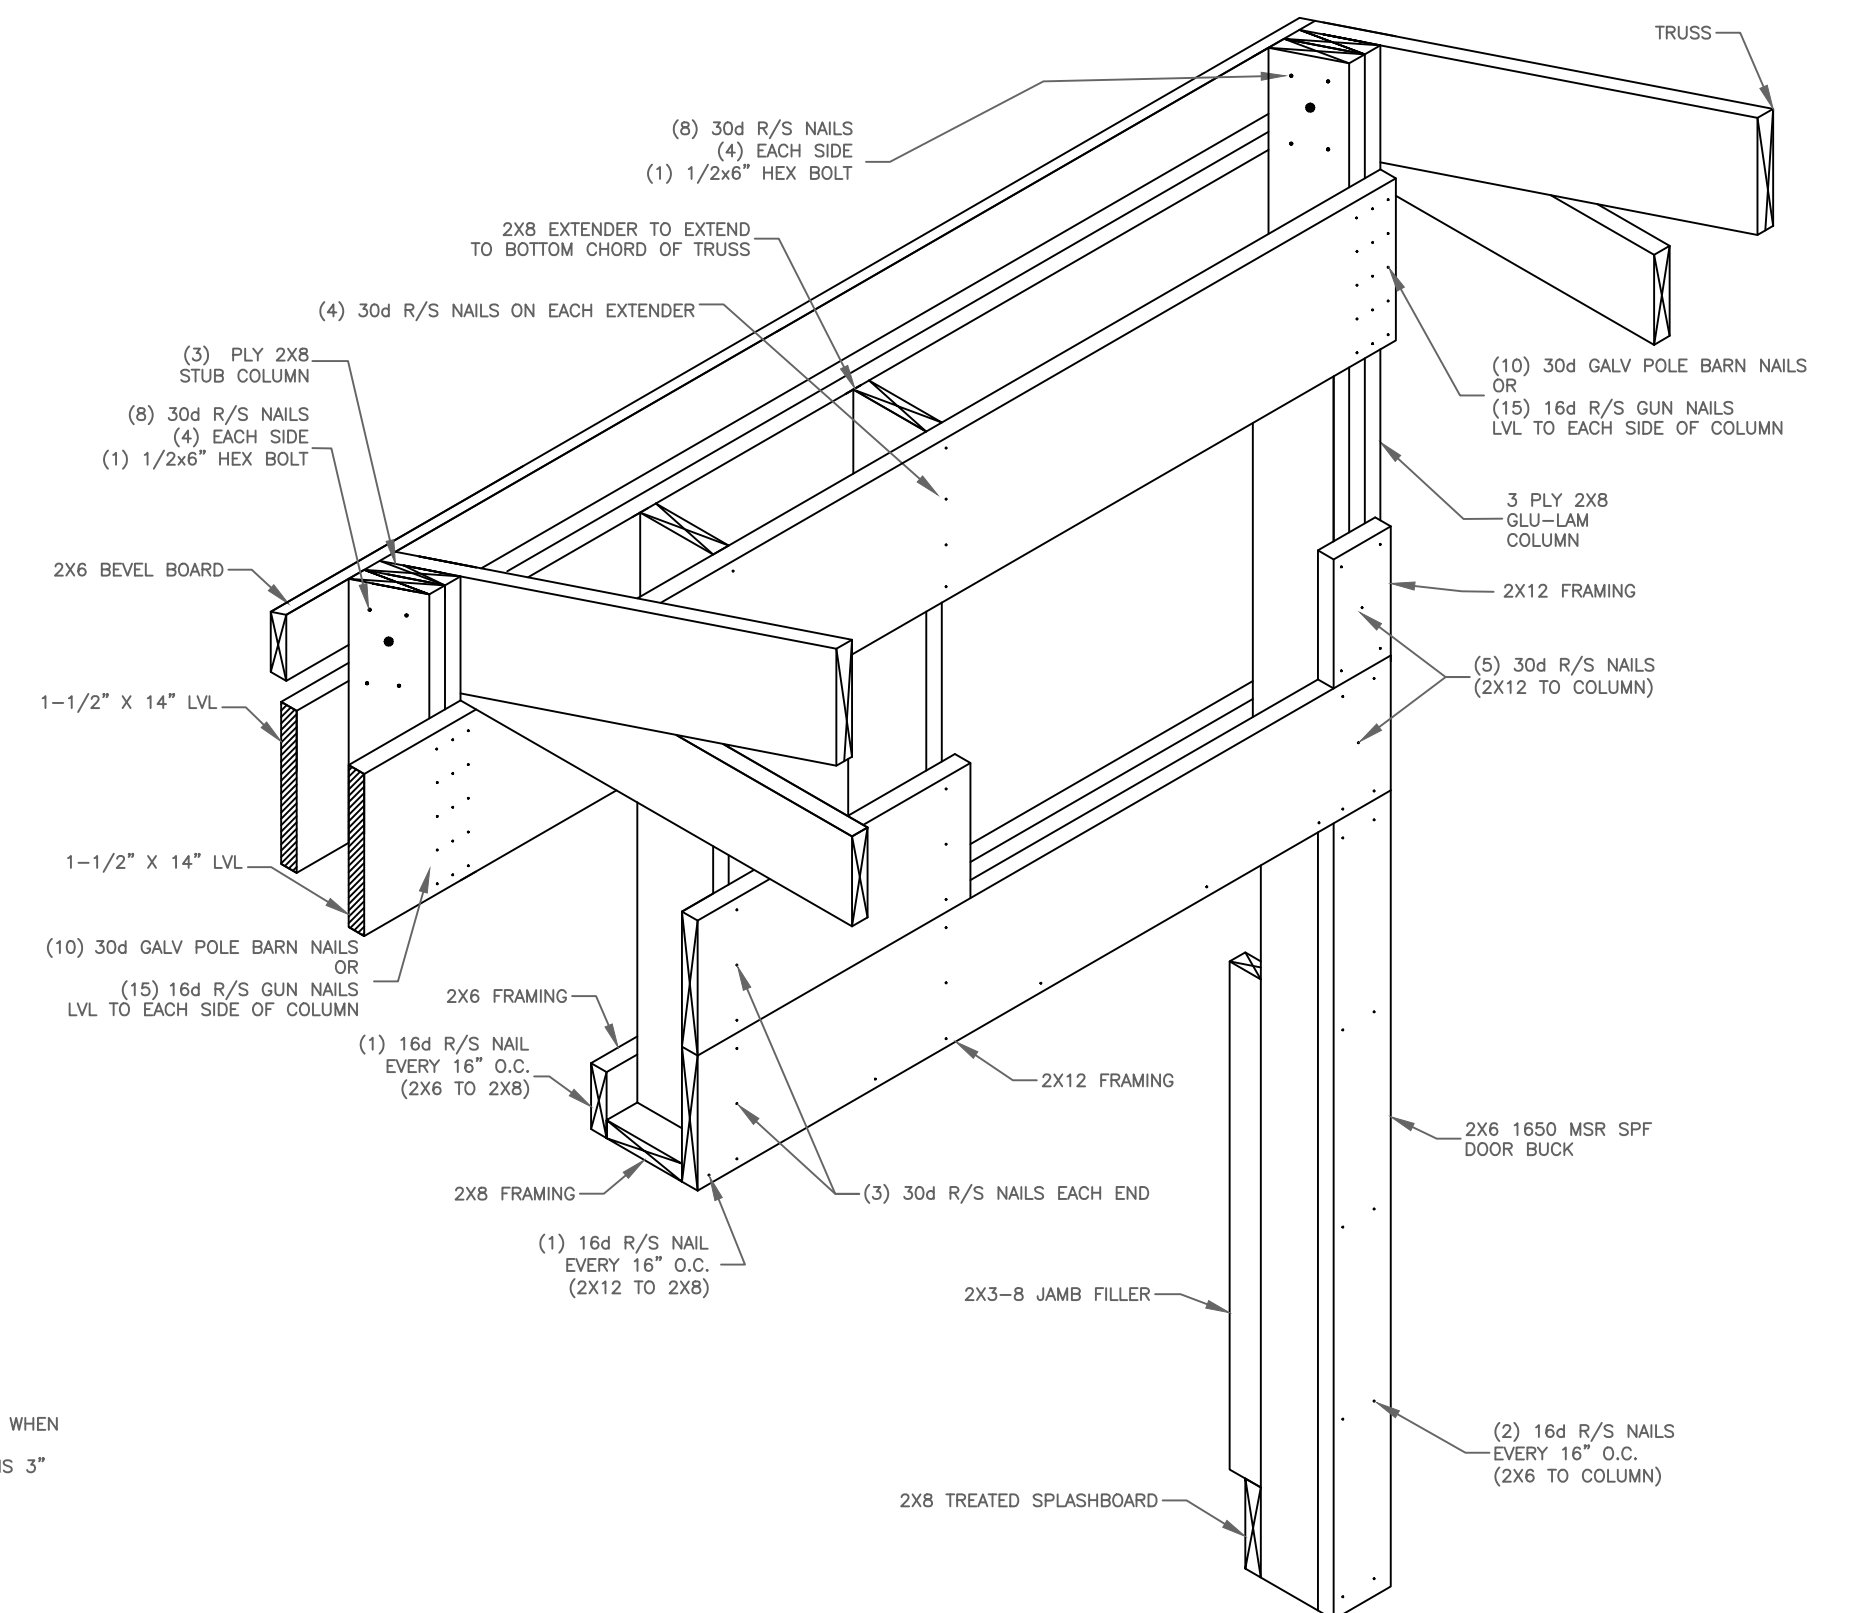

14' X 14' EAVE O.H.D. FRAMING DETAIL INSIDE VIEW  
SCALE: 3/4"=1'-0"

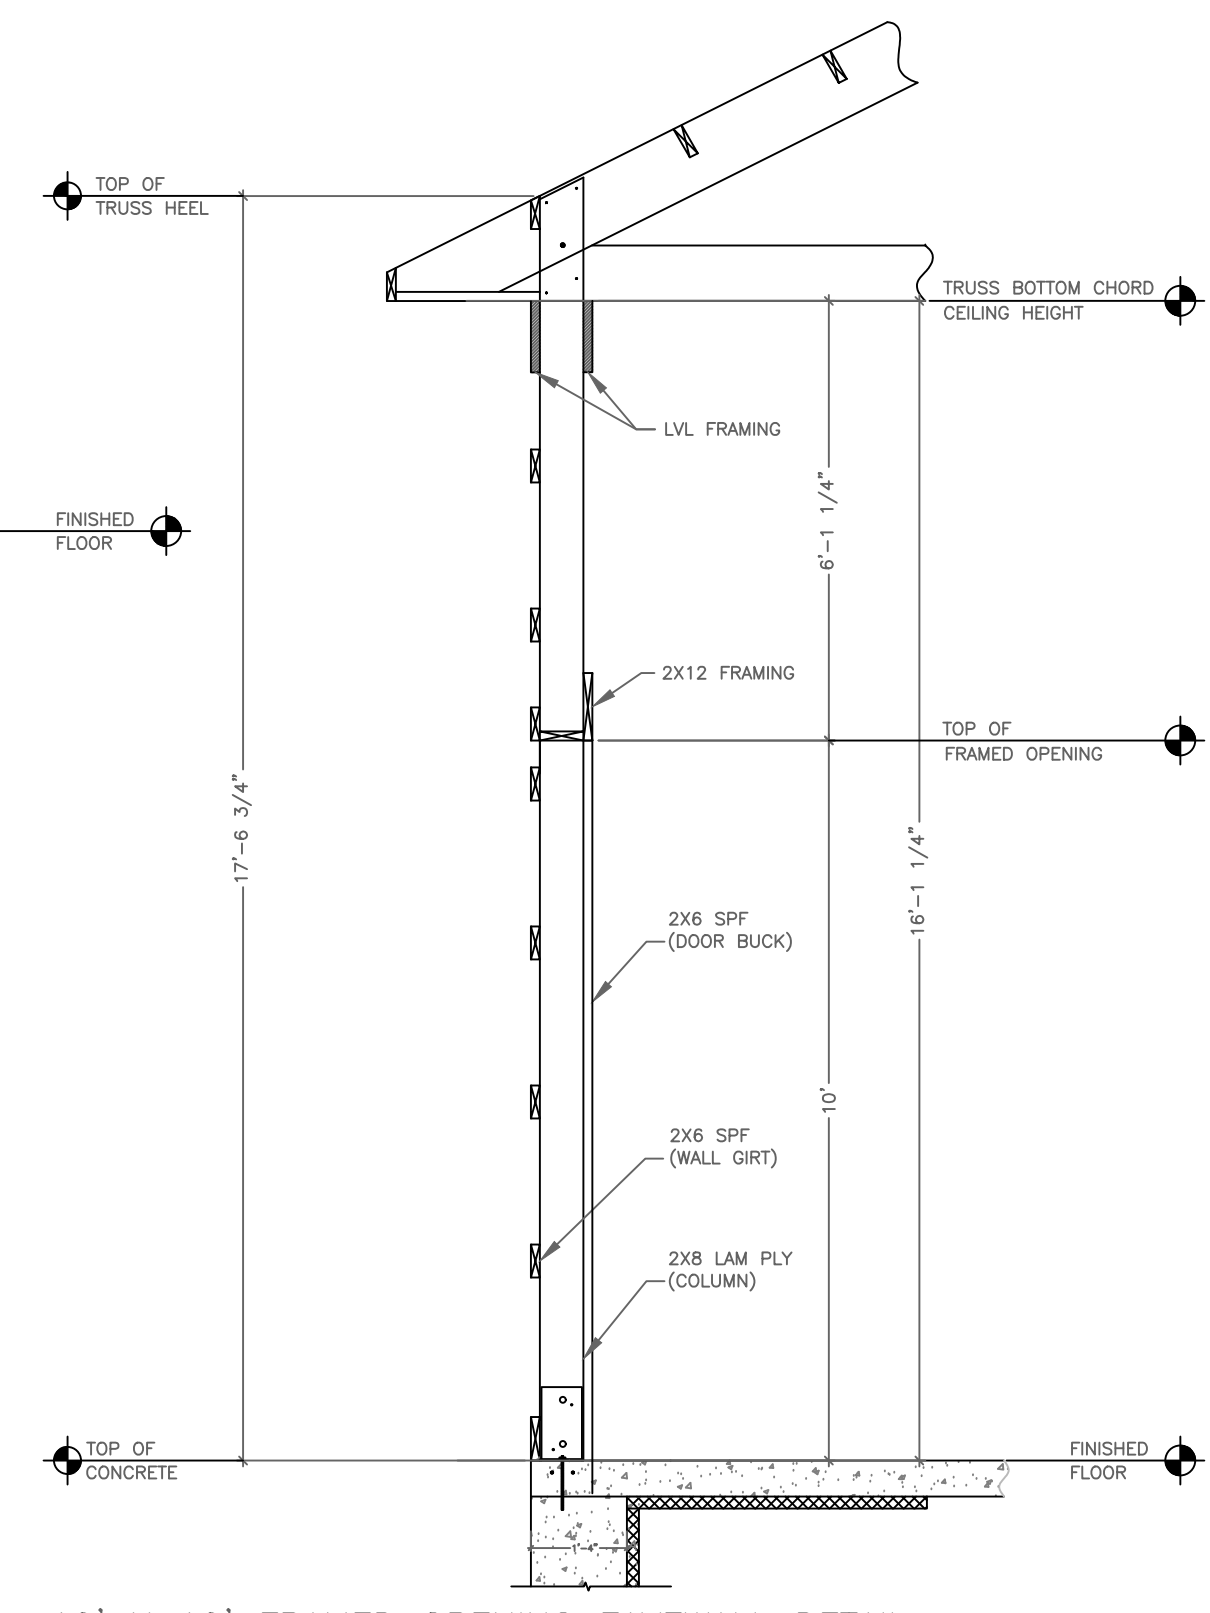




10' X 10' FRAMED OPENING EAVEWALL DETAIL  
SCALE: 3/8"=1'-0"

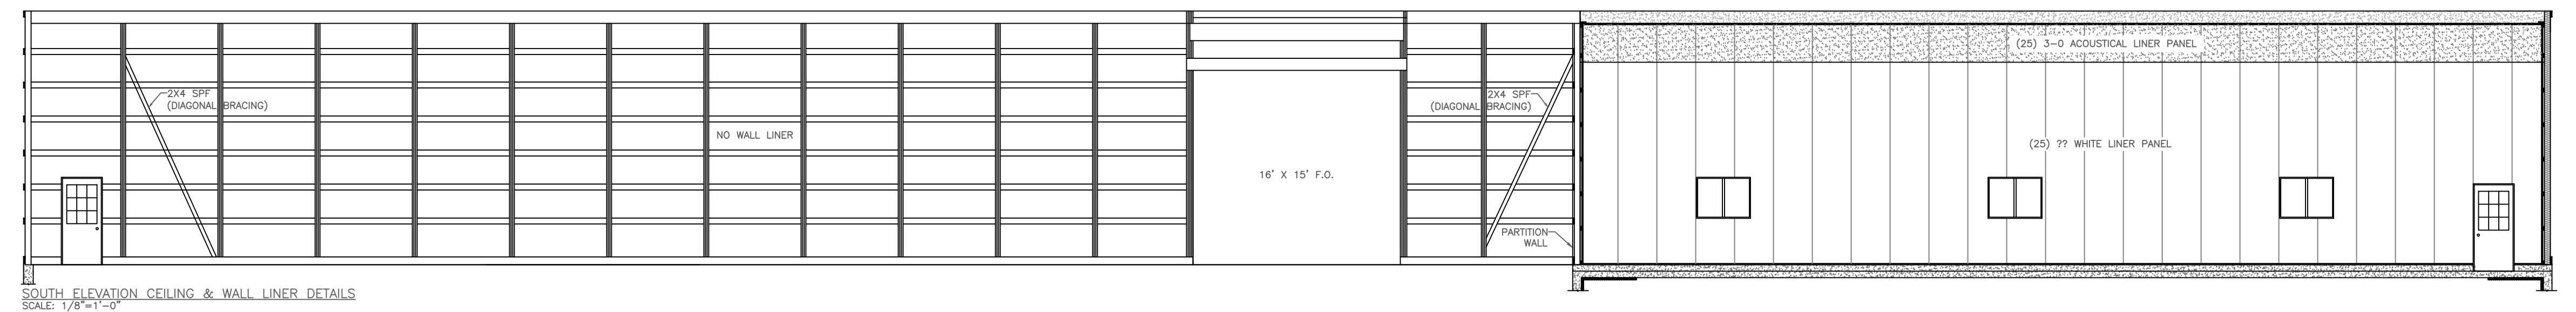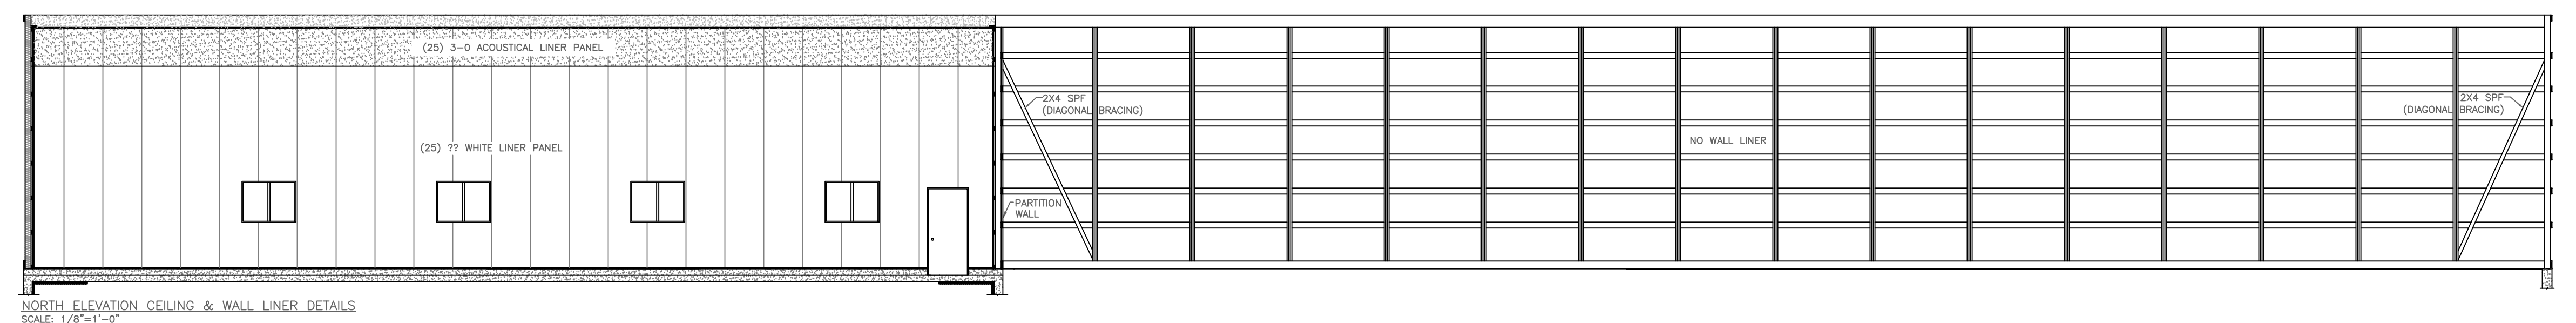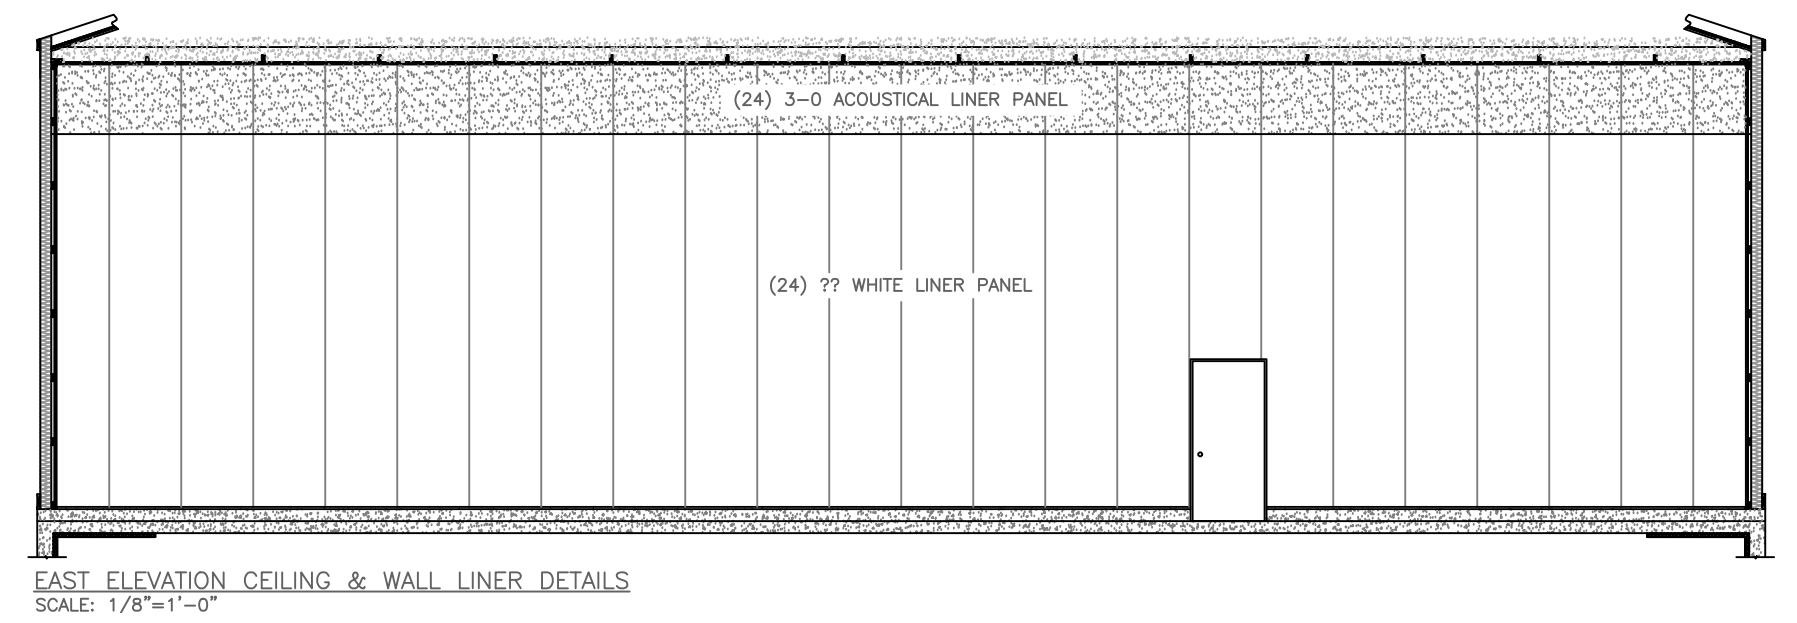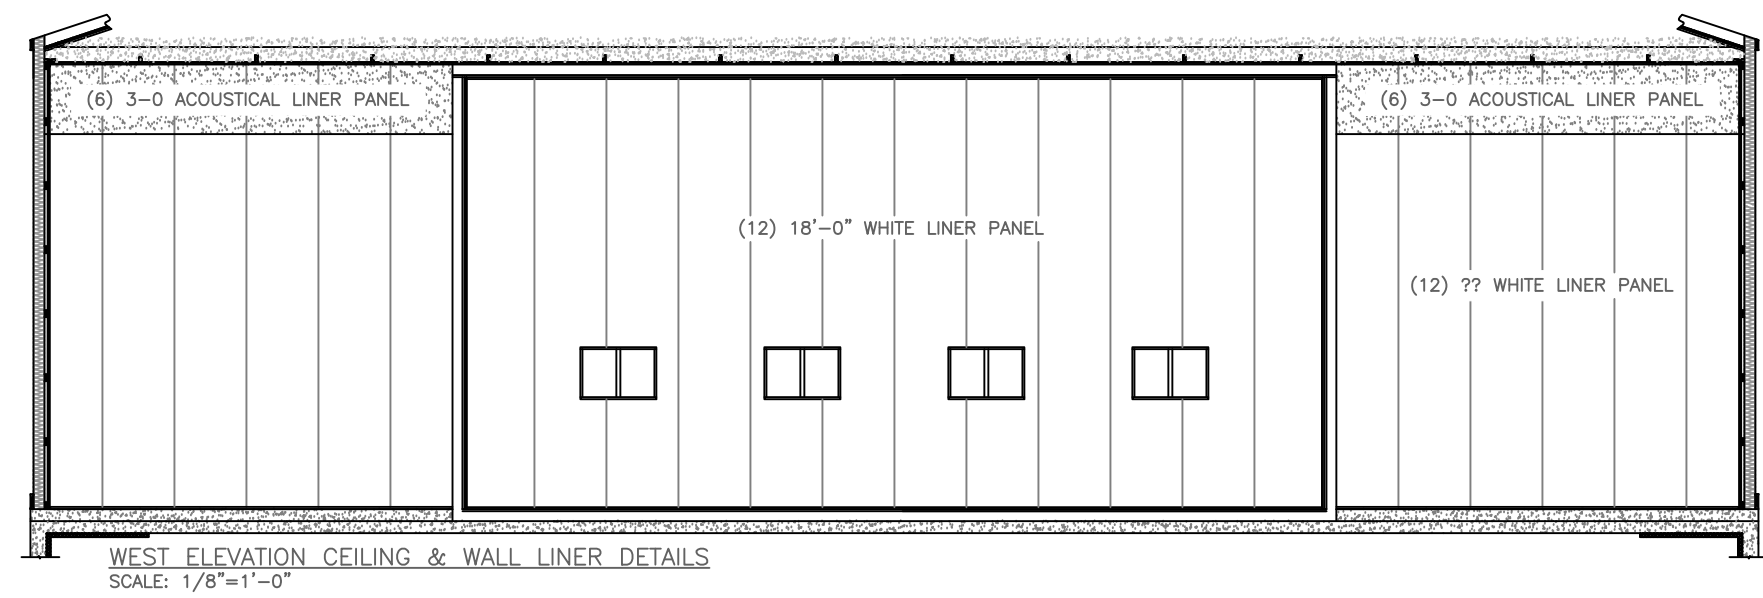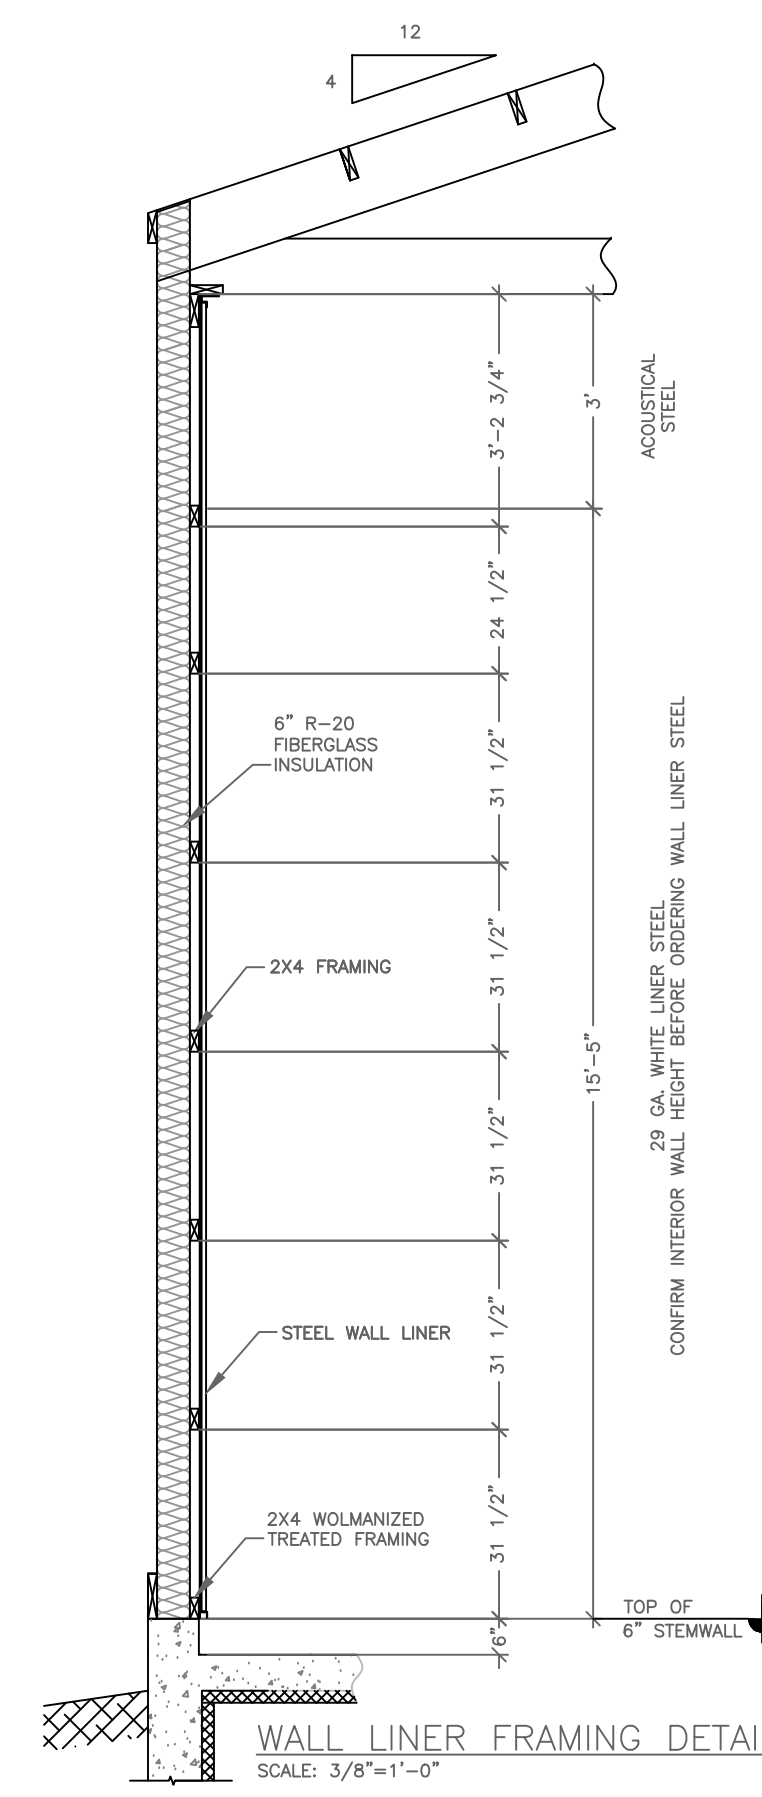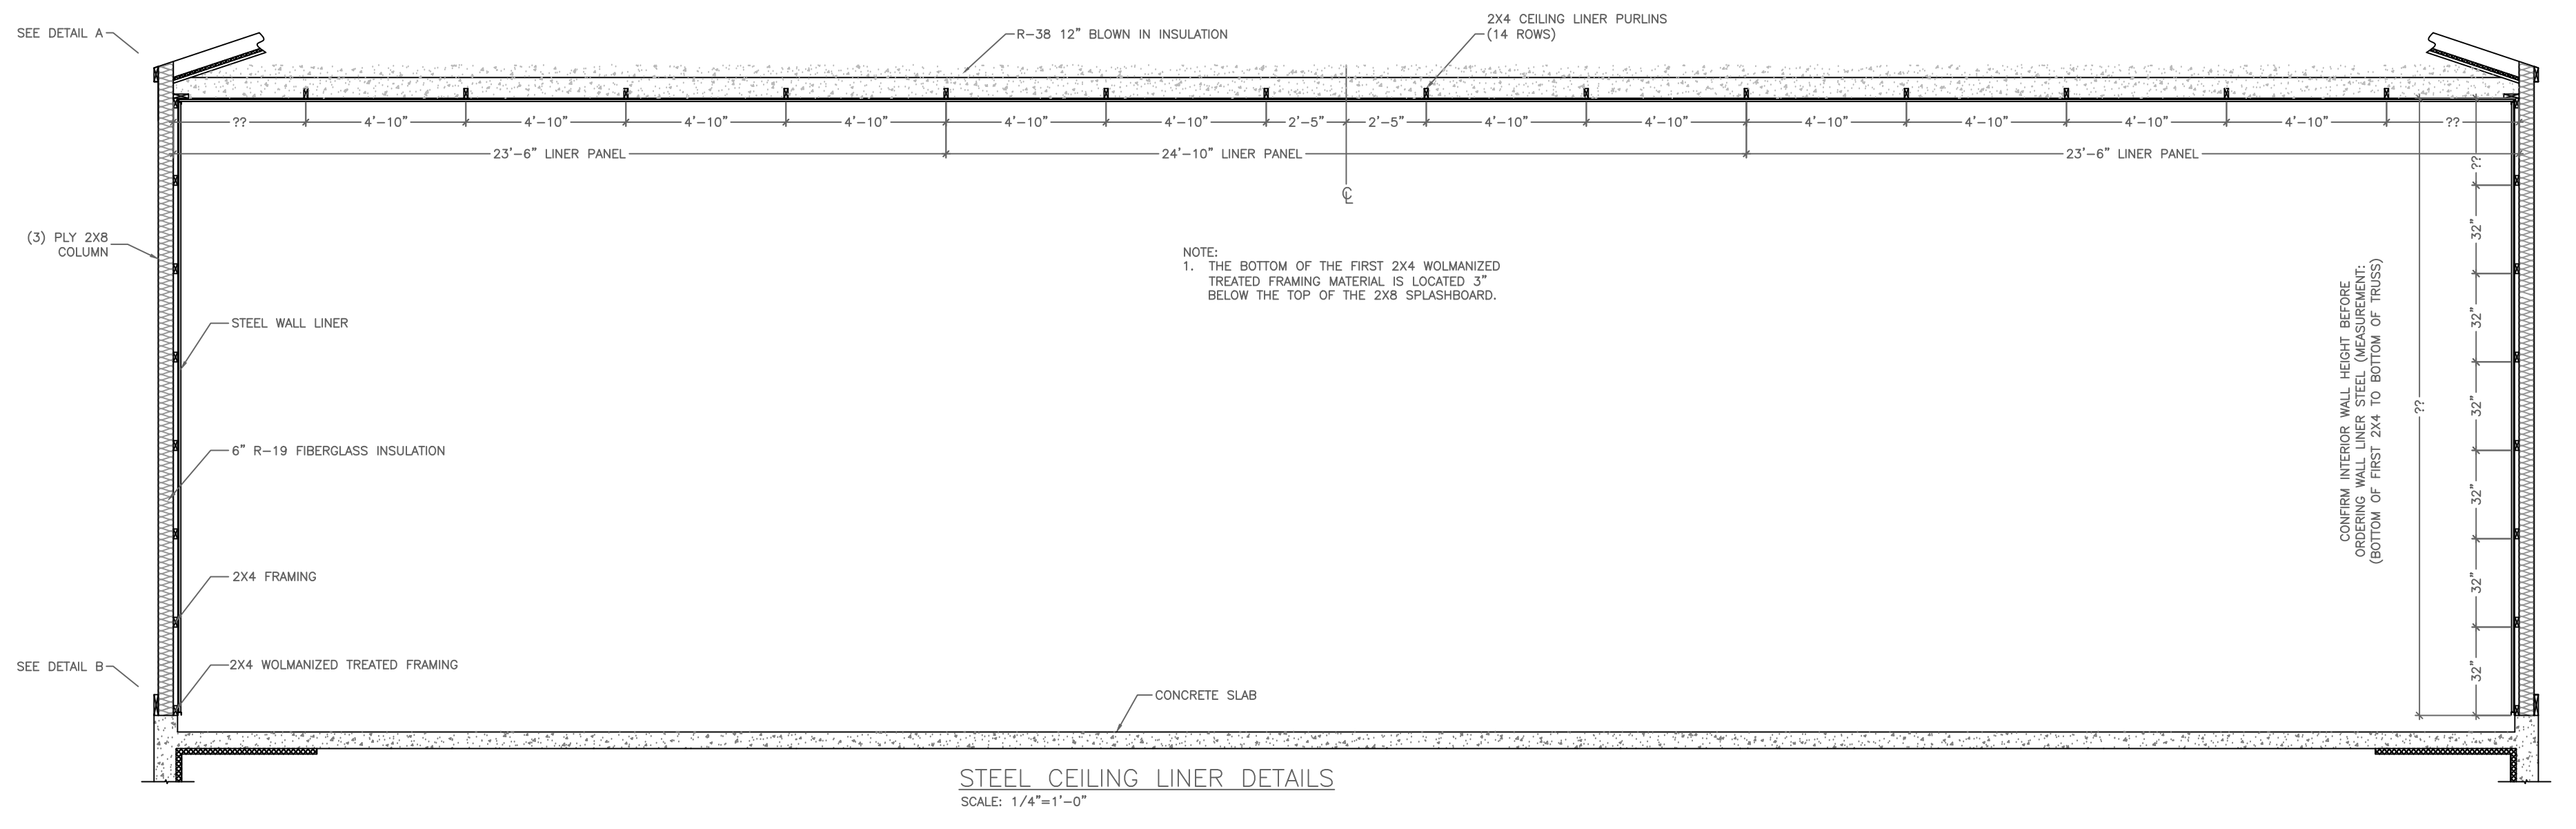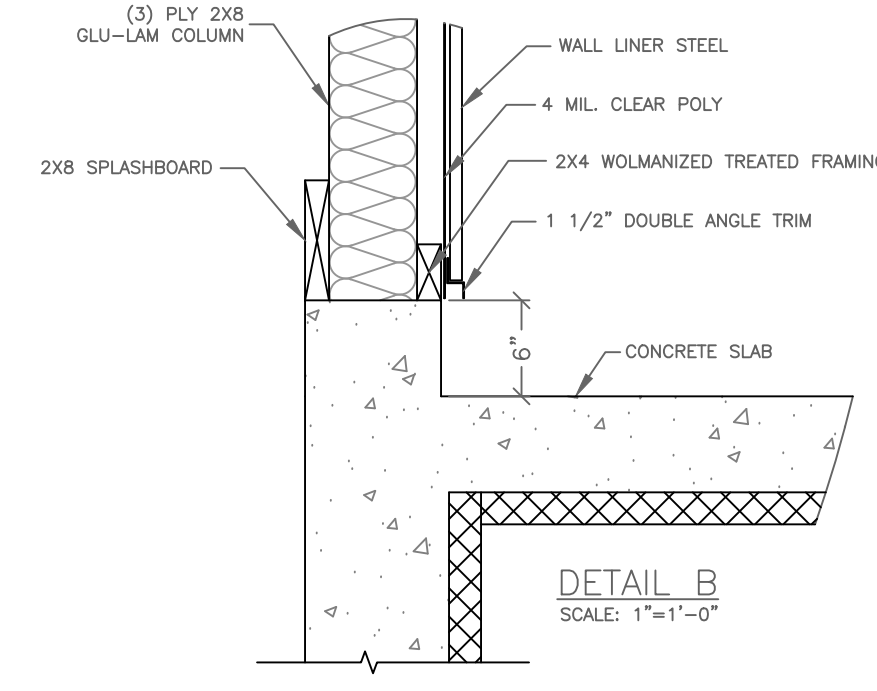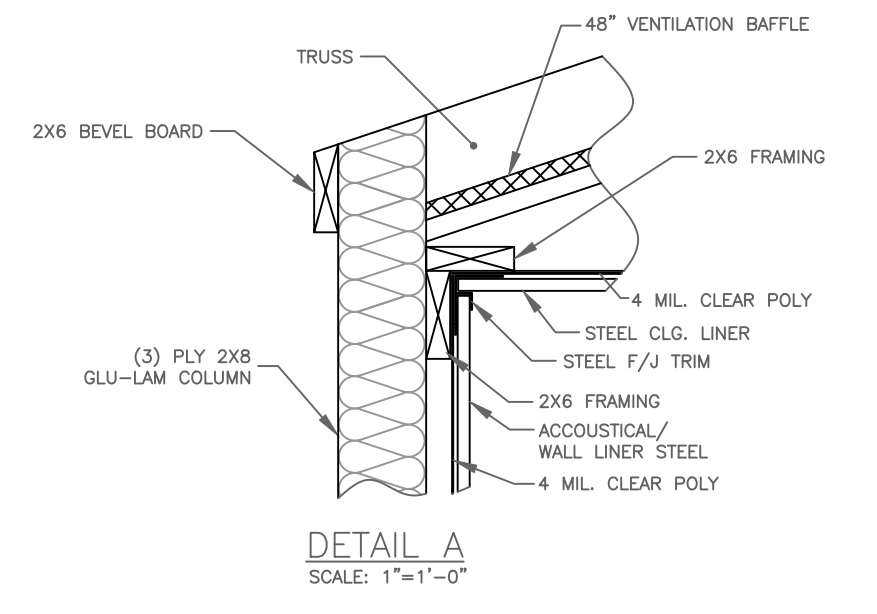


**ASTRO BUILDINGS**  
1109 SOUTH 19th STREET - SUITE A - OMAHA, NE 68108  
PHONE: (800) 822-7676 - FAX (402) 292-8802  
© COPYRIGHT ASTRO BUILDINGS INC. JUNE, 2007

CUSTOMER: DOUG HANKE  
DEALER: ANDREW BECK ASTRO SALES  
BUILDING NUMBER: 149-23G  
APPROVED BY: [Signature]  
DATE: [Blank]

REVISIONS	
NO.	DESCRIPTION
1	PRELIMINARY DRAWING
2	REVISED PRELIMINARY DRAWINGS
3	
4	

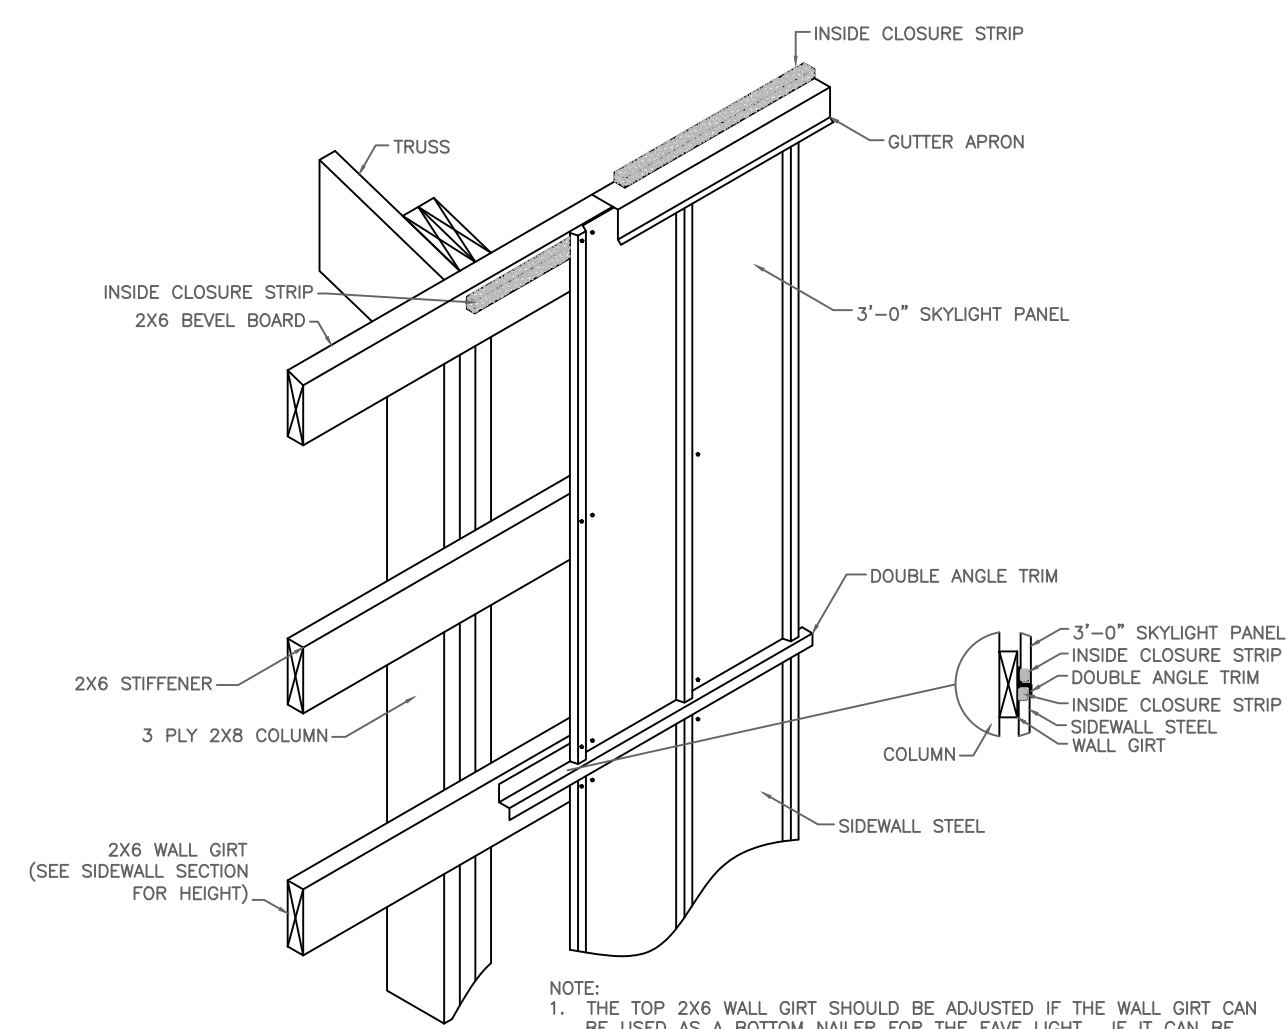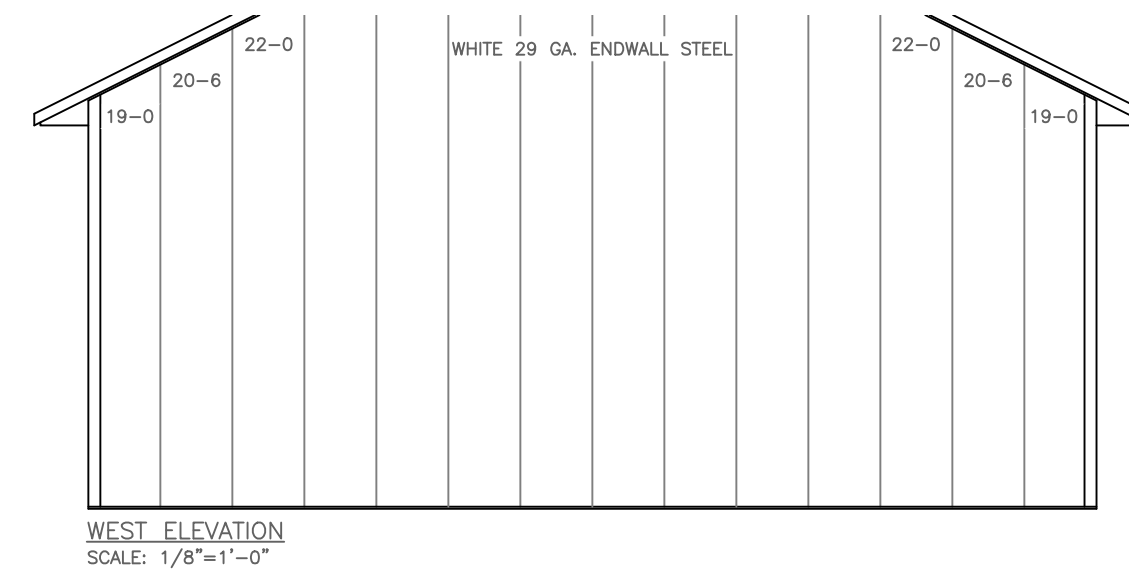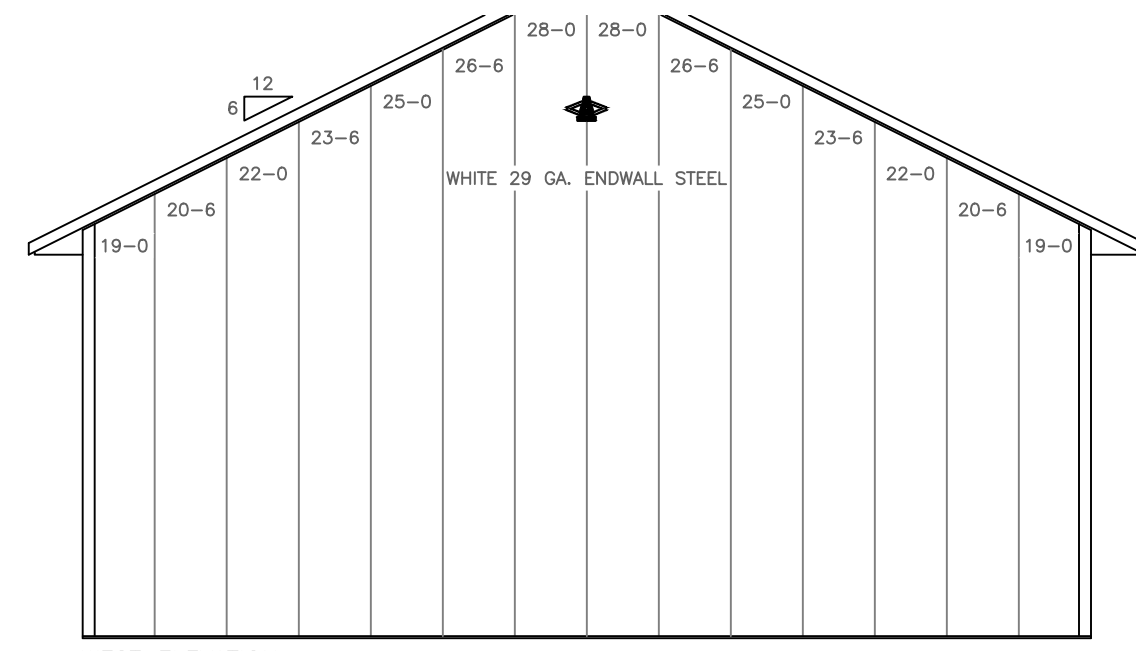

36" EAVE LIGHT DETAIL  
SCALE: 3/4"=1'-0"

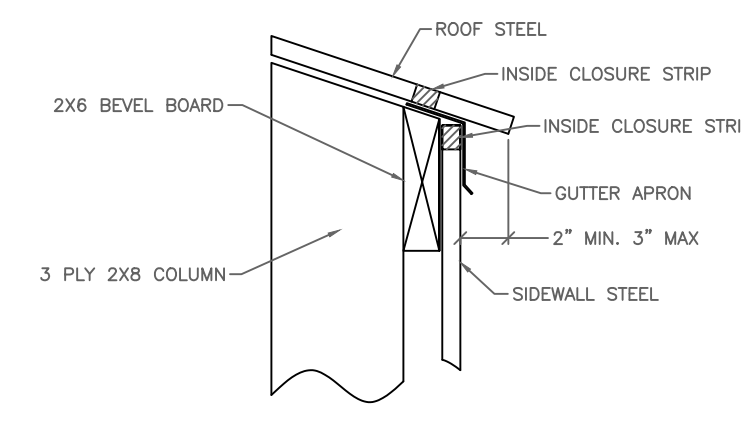

TOP OF SIDEWALL DETAIL  
SCALE: 1-1/2"=1'-0"

NOTE:  
1. THE TOP 2X6 WALL GIRT SHOULD BE ADJUSTED IF THE WALL GIRT CAN BE USED AS A BOTTOM NAILER FOR THE EAVE LIGHT. IF IT CAN BE ADJUSTED USE THE ADDITIONAL 2X6 AS A STIFFENER FOR THE EAVE LIGHT. IF IT CAN NOT BE ADJUSTED, USE THE 2X6 AS THE BOTTOM NAILER FOR THE EAVE LIGHT.  
2. CARE SHOULD BE TAKEN TO GET THE HIGH RIBS OF THE STEEL AND THE EAVE LIGHTS TO LINE UP.



**ASTRO BUILDINGS**  
1125 SOUTH 11TH AVENUE - SUITE 100 - DENVER, CO 80202  
PHONE (303) 822-7878 - FAX (303) 592-8602  
© COPYRIGHT ASTRO BUILDINGS INC. JUNE, 2007

BUILDING NUMBER: 149-23G  
CUSTOMER: DOUG HANUS  
ADDRESS: DANFORTH, NE  
DEALER: ANDREW BECK, ASTRO SALES  
APPROVED BY: \_\_\_\_\_  
DATE: \_\_\_\_\_

REVISIONS	
NO.	DESCRIPTION
1	PRELIMINARY DRAWING
2	REVISED PRELIMINARY DRAWINGS
3	
4	

DATE: 10/18/2023  
DRAWN BY: MMA  
SHEET NUMBER: 6 OF 6