



## Boyceville Community School District 3/25/2026 Board update

- Phase 1 Update:
  - Over Spring Break Completed Punch list items.
  - Tracking Warranty items
- Phase 2 Projects:
  - Schedule Meetings and Submittal Review underway.
  - Work scheduled over spring break was completed.
  - Hallway and Locker rooms lockers Contracts and Submittal Review underway.
  - Sample Review and Layout confirmation for Flooring.
  - Bathroom fixture updates are underway and planning for partitions update in April.
- Parking Lot Project Rendering and Bus garage update
  - Design of the parking lot based on the Selected layout plan are progressing.
  - Design progressing on Bus garage canopy
    - Meeting on April 13<sup>th</sup> with the village to grant variance on the structure.

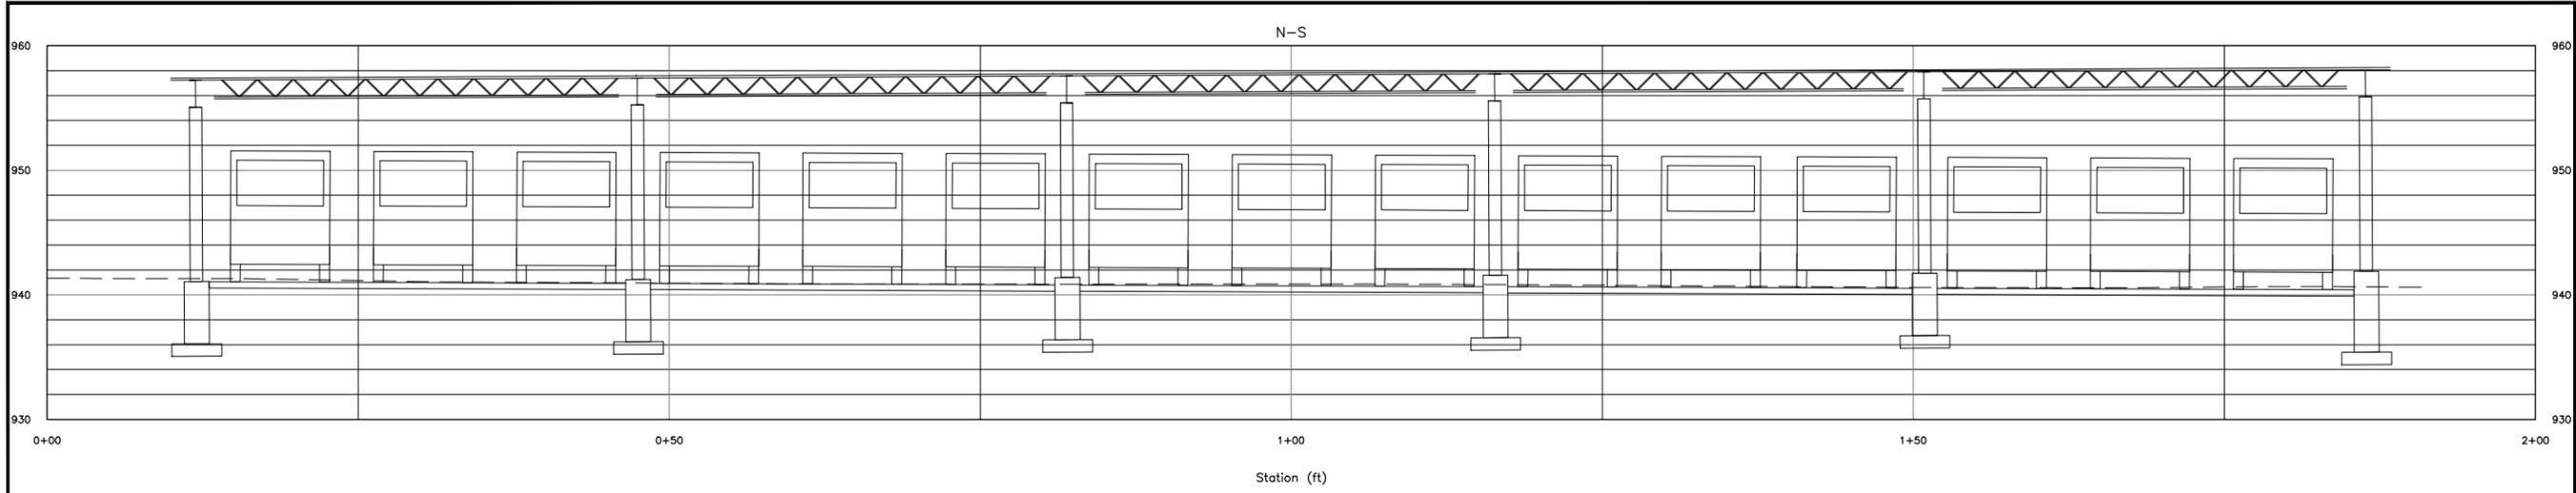

1 SECTION VIEW NORTH TO SOUTH  
C5.0

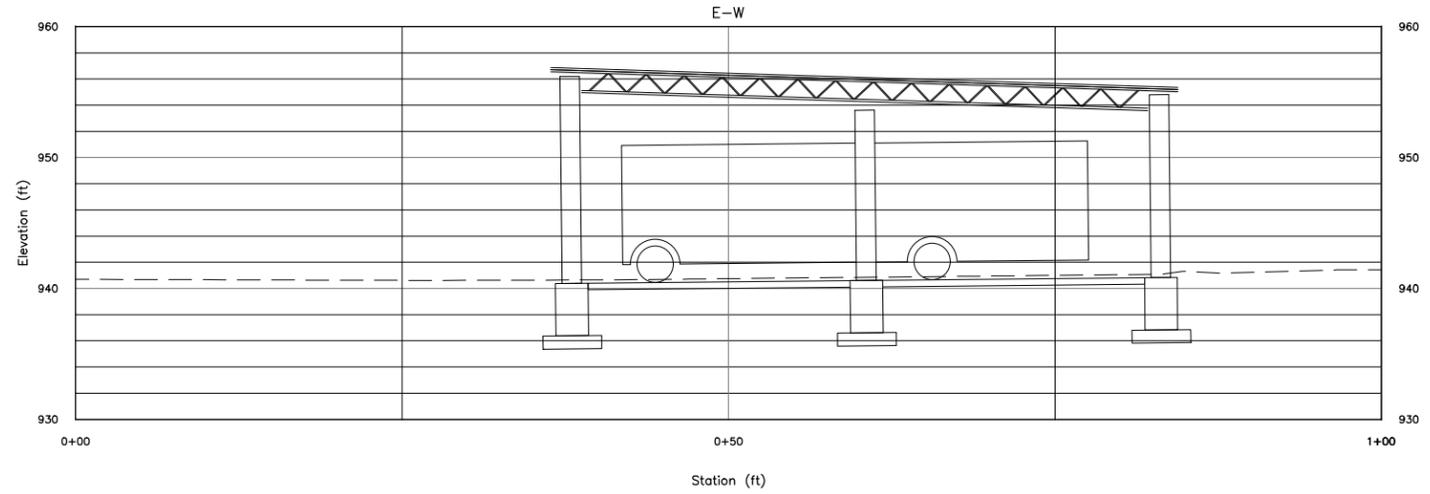

1 SECTION VIEW EAST TO WEST  
C5.0

DRAWING PHASE:	DRAWN BY: JVF
OWNER REVIEW	CHECKED BY: MH
AGENCY REVIEW	DATE: 11.11.25
BID DOCUMENT	DWG FILE: 150-004_TOPO
FOR CONSTRUCTION	REF FILE: 150-004_TOPO.DWG
AS-BUILT DOCUMENT	JOB NUMBER: 150-004_TOPO
	REVISION DESCRIPTION:
	NAME:
	DATE:

**COMPONENT OFFICE**  
408 Technology Drive East  
Suite A  
Menomonee, WI 54751  
Tel 715-252-8400

**BRANCH OFFICE**  
2020 Baber Street  
Suite 101  
Hudson, WI 54018  
Tel 715-381-5277

**authconsulting.com**

**A.C/a**  
**Auth Consulting/associates**  
S&E Land Surveying a division of A/C/a

PROJECT:  
**BUS GARAGE**  
**BOYCEVILLE SCHOOLS**  
TOWN OF BOYCEVILLE, DUNN COUNTY, WI

SHEET NO.  
C5.0

SECTION VIEWS