


Board of Education Emergency Meeting  
Wednesday, June 22, 2022 8:30 PM  
High School Library  
P.O. Box 8400  
Ravenna, NE 68869-8400

1. Call to Order and Roll Call - Open Meeting Law
2. Excuse Absent Board Members
3. The Pledge of Allegiance
4. Recitation of School Mission Statement: ***Preparing Students Today to Succeed Tomorrow: Family-Community-School***
5. Recitation of Board Mission Statement: ***Providing collaborative leadership to prepare students today to succeed tomorrow.***
6. Approval of Agenda
7. Discussion Items
  - 7.1. Discuss, consider, and take all action necessary regarding the proposed parking lot improvement and renovation project.
8. Adjournment

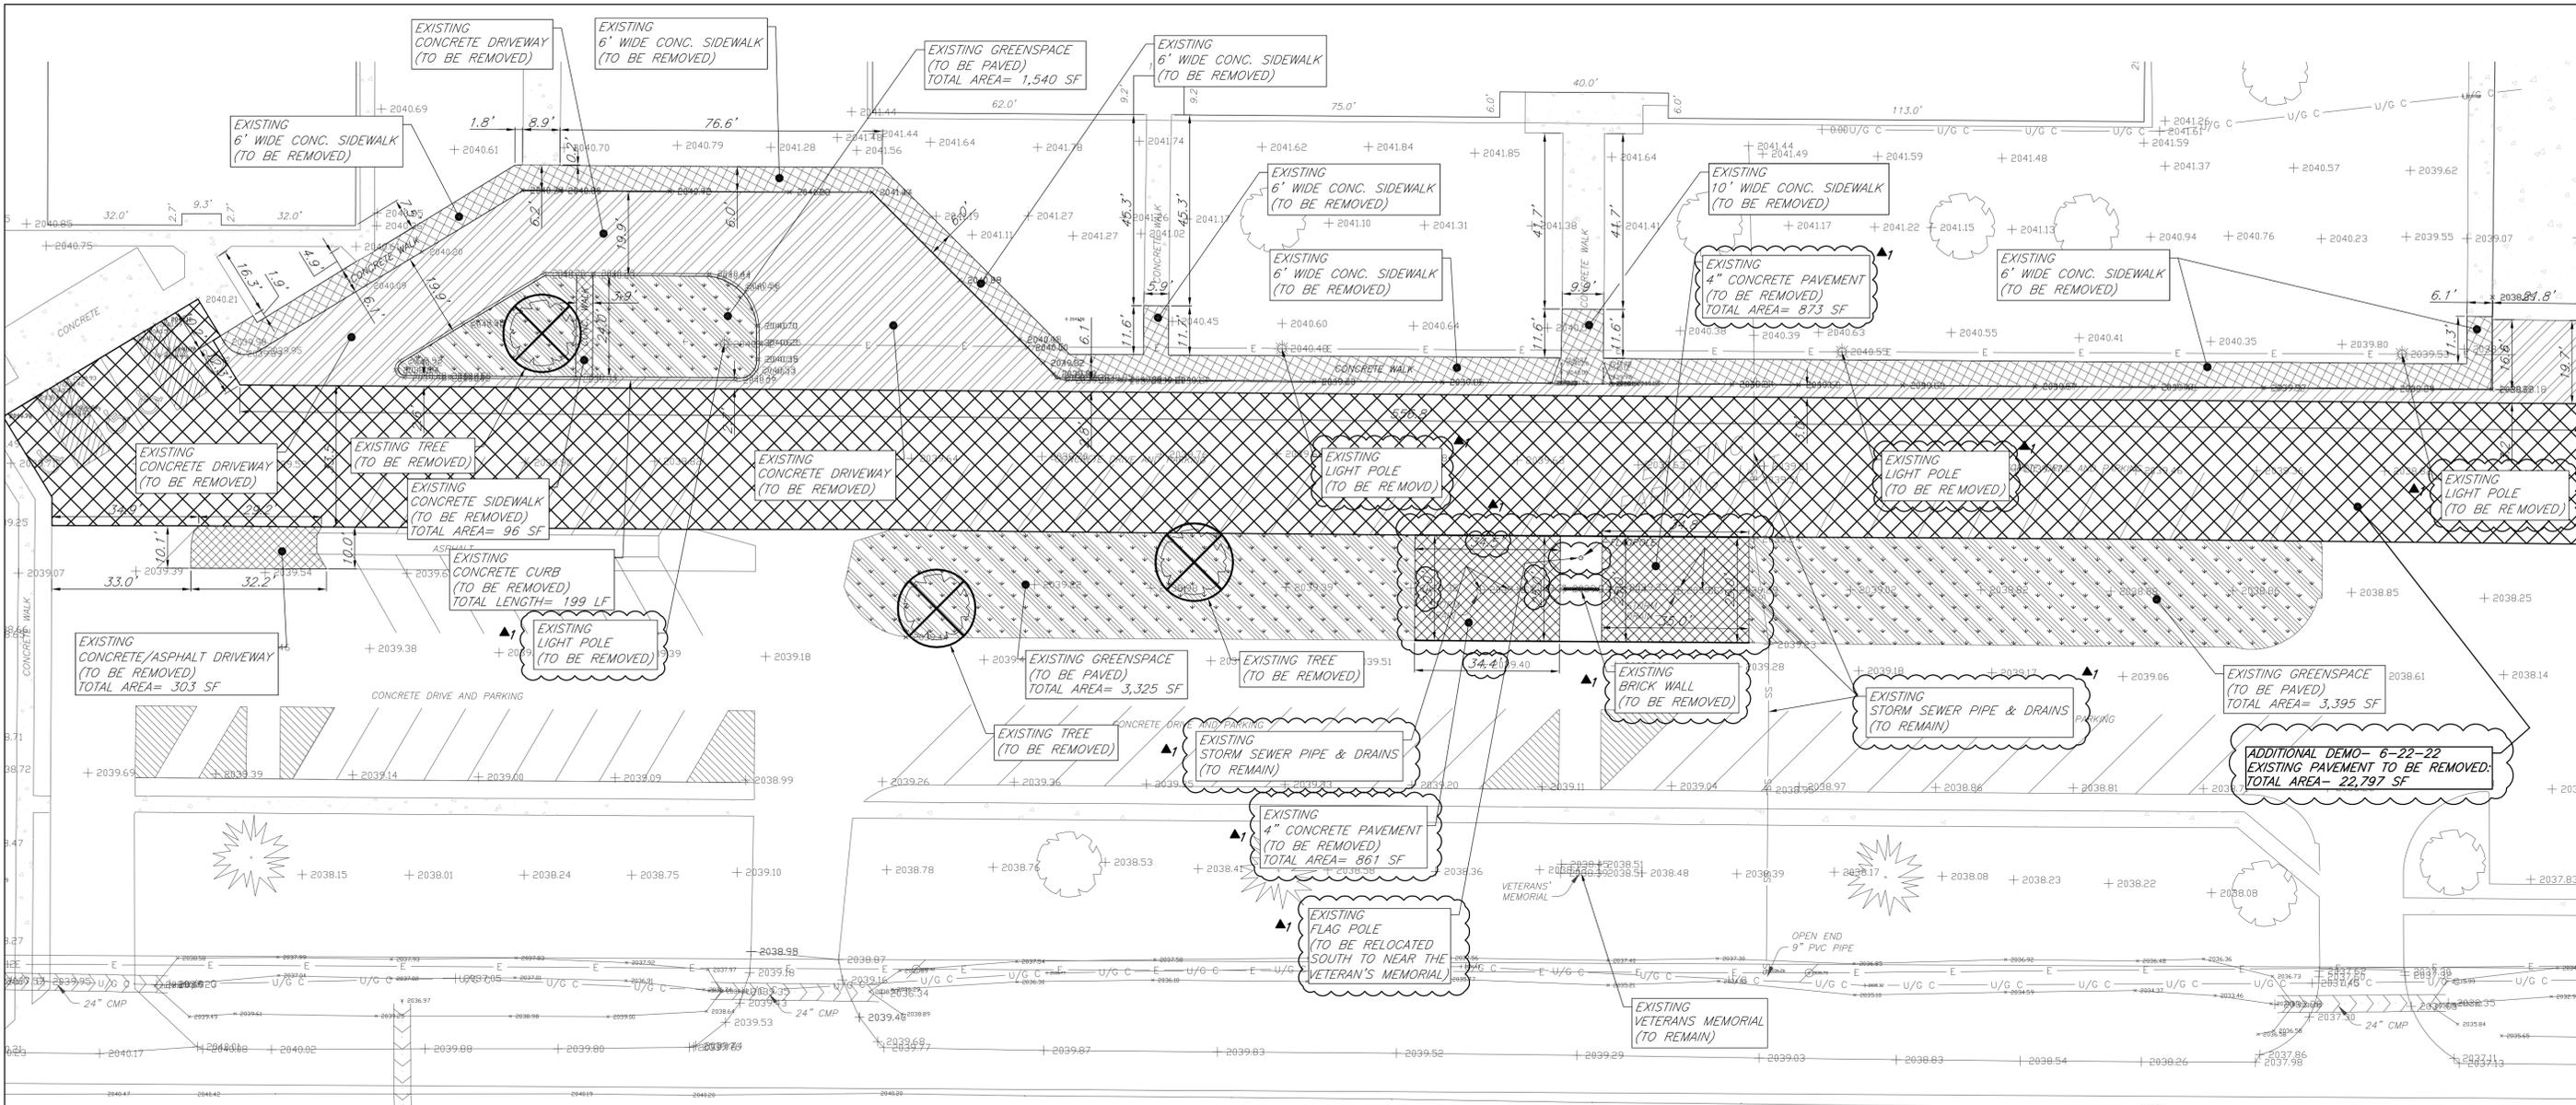


**DEMOLITION PLAN**  
 SCALE: 1" = 20'

**SUMMATION OF QUANTITIES  
PARKING LOT-DEMOLITION**

<b>REMOVE:</b>	
4" CONCRETE PAVEMENT	1,734 SF
EXISTING BRICK WALL	1 EA
EXISTING LIGHT POLES	4 EA
<b>RELOCATE:</b>	
EXISTING FLAG POLE	1 EA

**SUMMATION OF QUANTITIES  
PARKING LOT-DEMOLITION**

<b>REMOVE:</b>	
6" CONCRETE/ASPHALT PARKING LOT	6,846 SF
6" CONCRETE CURB	199 LF
CONCRETE SIDEWALK	3,693 SF
EXISTING TREES	3 EA
EXISTING GREENSPACE (TO BE PAVED)	6,720 SF

ALL QUANTITIES PROVIDED ARE APPROXIMATE. IT IS THE RESPONSIBILITY OF THE CONTRACTOR TO DETERMINE ALL NECESSARY QUANTITIES FOR BID.

**ADDITIONAL DEMO- 6-22-22**

<b>SUMMATION OF QUANTITIES PARKING LOT-DEMOLITION - 6-22-22</b>	
<b>REMOVE:</b>	
6" CONCRETE/ASPHALT PARKING LOT	22,797 SF

**UTILITY INFORMATION**  
 CONTACT ALL UTILITY COMPANIES FOR EXACT LOCATIONS PRIOR TO ANY CONSTRUCTION OR EXCAVATION AT 1-800-331-5666, OR 811. ALSO ONLINE AT WWW.NE-DIGGERS.COM  
 CALL 1-800-331-5666 or 811 PRIOR TO CONSTRUCTION



▲1 REVISED 06/15/2022

PROJECT NO. 2020-139  
 DRAWN BY J.E.M.  
 DATE 06/15/2021



**RAVENNA PUBLIC SCHOOL**  
**41750 CARTHAGE ROAD**  
**RAVENNA, NEBRASKA**

**DEMOLITION PLAN**

VERIFY SCALE  
 LINE = 0-1"

SHEET NO.  
**4** OF **8**

DRAWING NO.  
 2020-139