


Disclaimer: This product is for informational purposes only and was not prepared for or suitable for legal, engineering, or surveying purposes. It does not represent an on-the-ground survey and represents only the approximate relative location of property boundaries and facilities. This product is distributed "AS-IS" and without warranties of any kind, either express or implied, including but not limited to warranties of fitness for a particular purpose or use, or as to its performance, accuracy, freedom from error, or as to any results generated through its use.

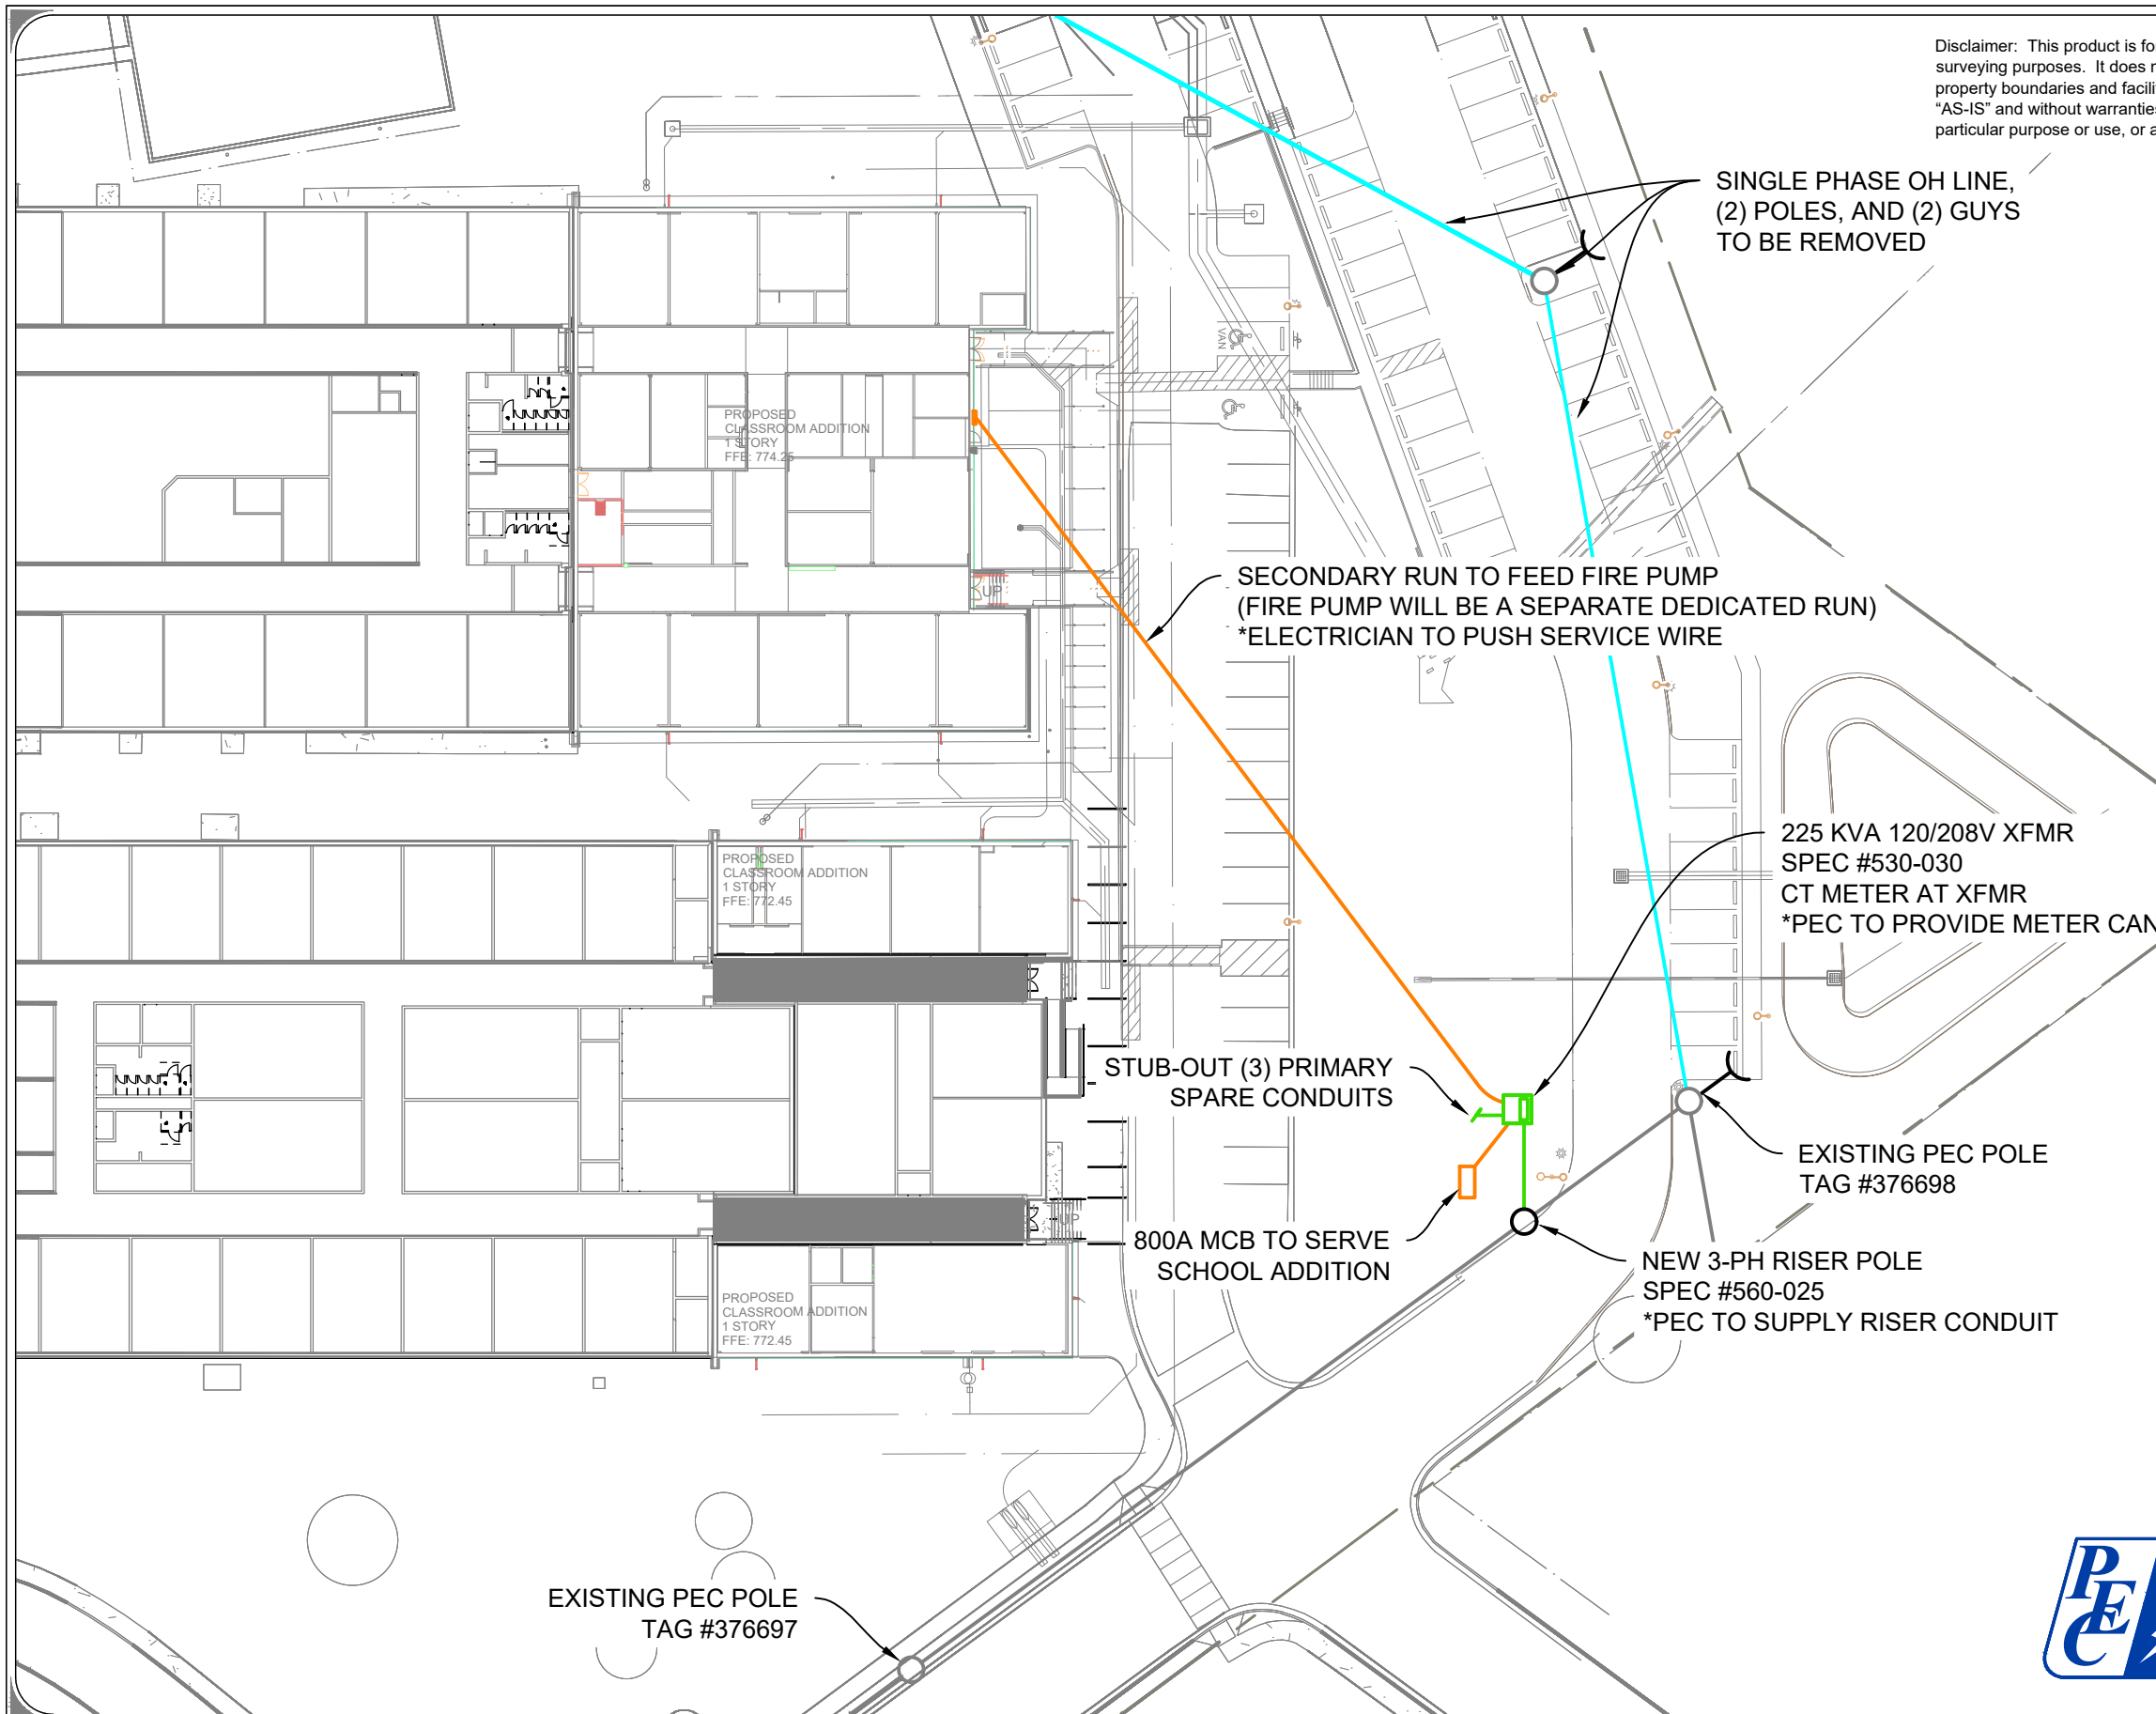

PEC LEGEND

- 3-4IN ABC PHASE 600A
- 3-3IN ABC PHASE
- 1-3IN A PHASE
- 1-3IN B PHASE
- 1-3IN C PHASE
- 1-3IN SECONDARY
- EXISTING SINGLE PHASE OH
- EXISTING 3-PHASE OH
- SECONDARY ENCLOSURE
- METER PEDESTAL
- TAP CAN
- ENCLOSURE 200A
- ENCLOSURE COMBO
- TRANSFORMER 1-PH
- TRANSFORMER 3-PH
- EXISTING PEC POLE
- NEW PEC POLE
- └─ GUY WIRE

Reference PEC specifications at:
<https://www.mypec.com/construction-development/>

PRIOR TO CONSTRUCTION CIVIL CONTRACTOR SHALL CONTACT PEC REPRESENTATIVE TO SCHEDULE PRE-CONSTRUCTION MEETING & INSPECTIONS

- RORY JACKSON PH: (830) 225-8018
- DEREK RANFT PH: (830) 225-7681
- HUNTER ECKERT PH: (830) 225-4988
- BRIAN CISNEROS PH: (512) 738-1616

APPROVED FOR CONSTRUCTION



PEDERNALES ELECTRIC COOPERATIVE
 Wallace Middle School – Addition
 1/13/2026 N.T.S. Page 1 of 1
 WO#182415